


NOTES:
 ALL SPOT ELEVATIONS ARE FROM
 C.L. OF CURB OF SUBJECT PROPERTY


- LEGEND:**
- P — PROPERTY LINE
 - C — CENTER LINE
 - 15' — 15'-0" REAR YARD SETBACK
 - 25% — 25% REAR YARD SETBACK
 - 45% — 45% REAR YARD SETBACK
 - ARY — ADJUSTED REAR YARD
 - - - - - BUILDING OVERHANG
 - - - - - DECK/BALCONY

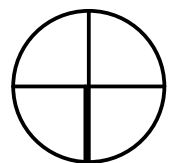

N


(E) SITE PLAN

SCALE: 3/32" = 1'-0"

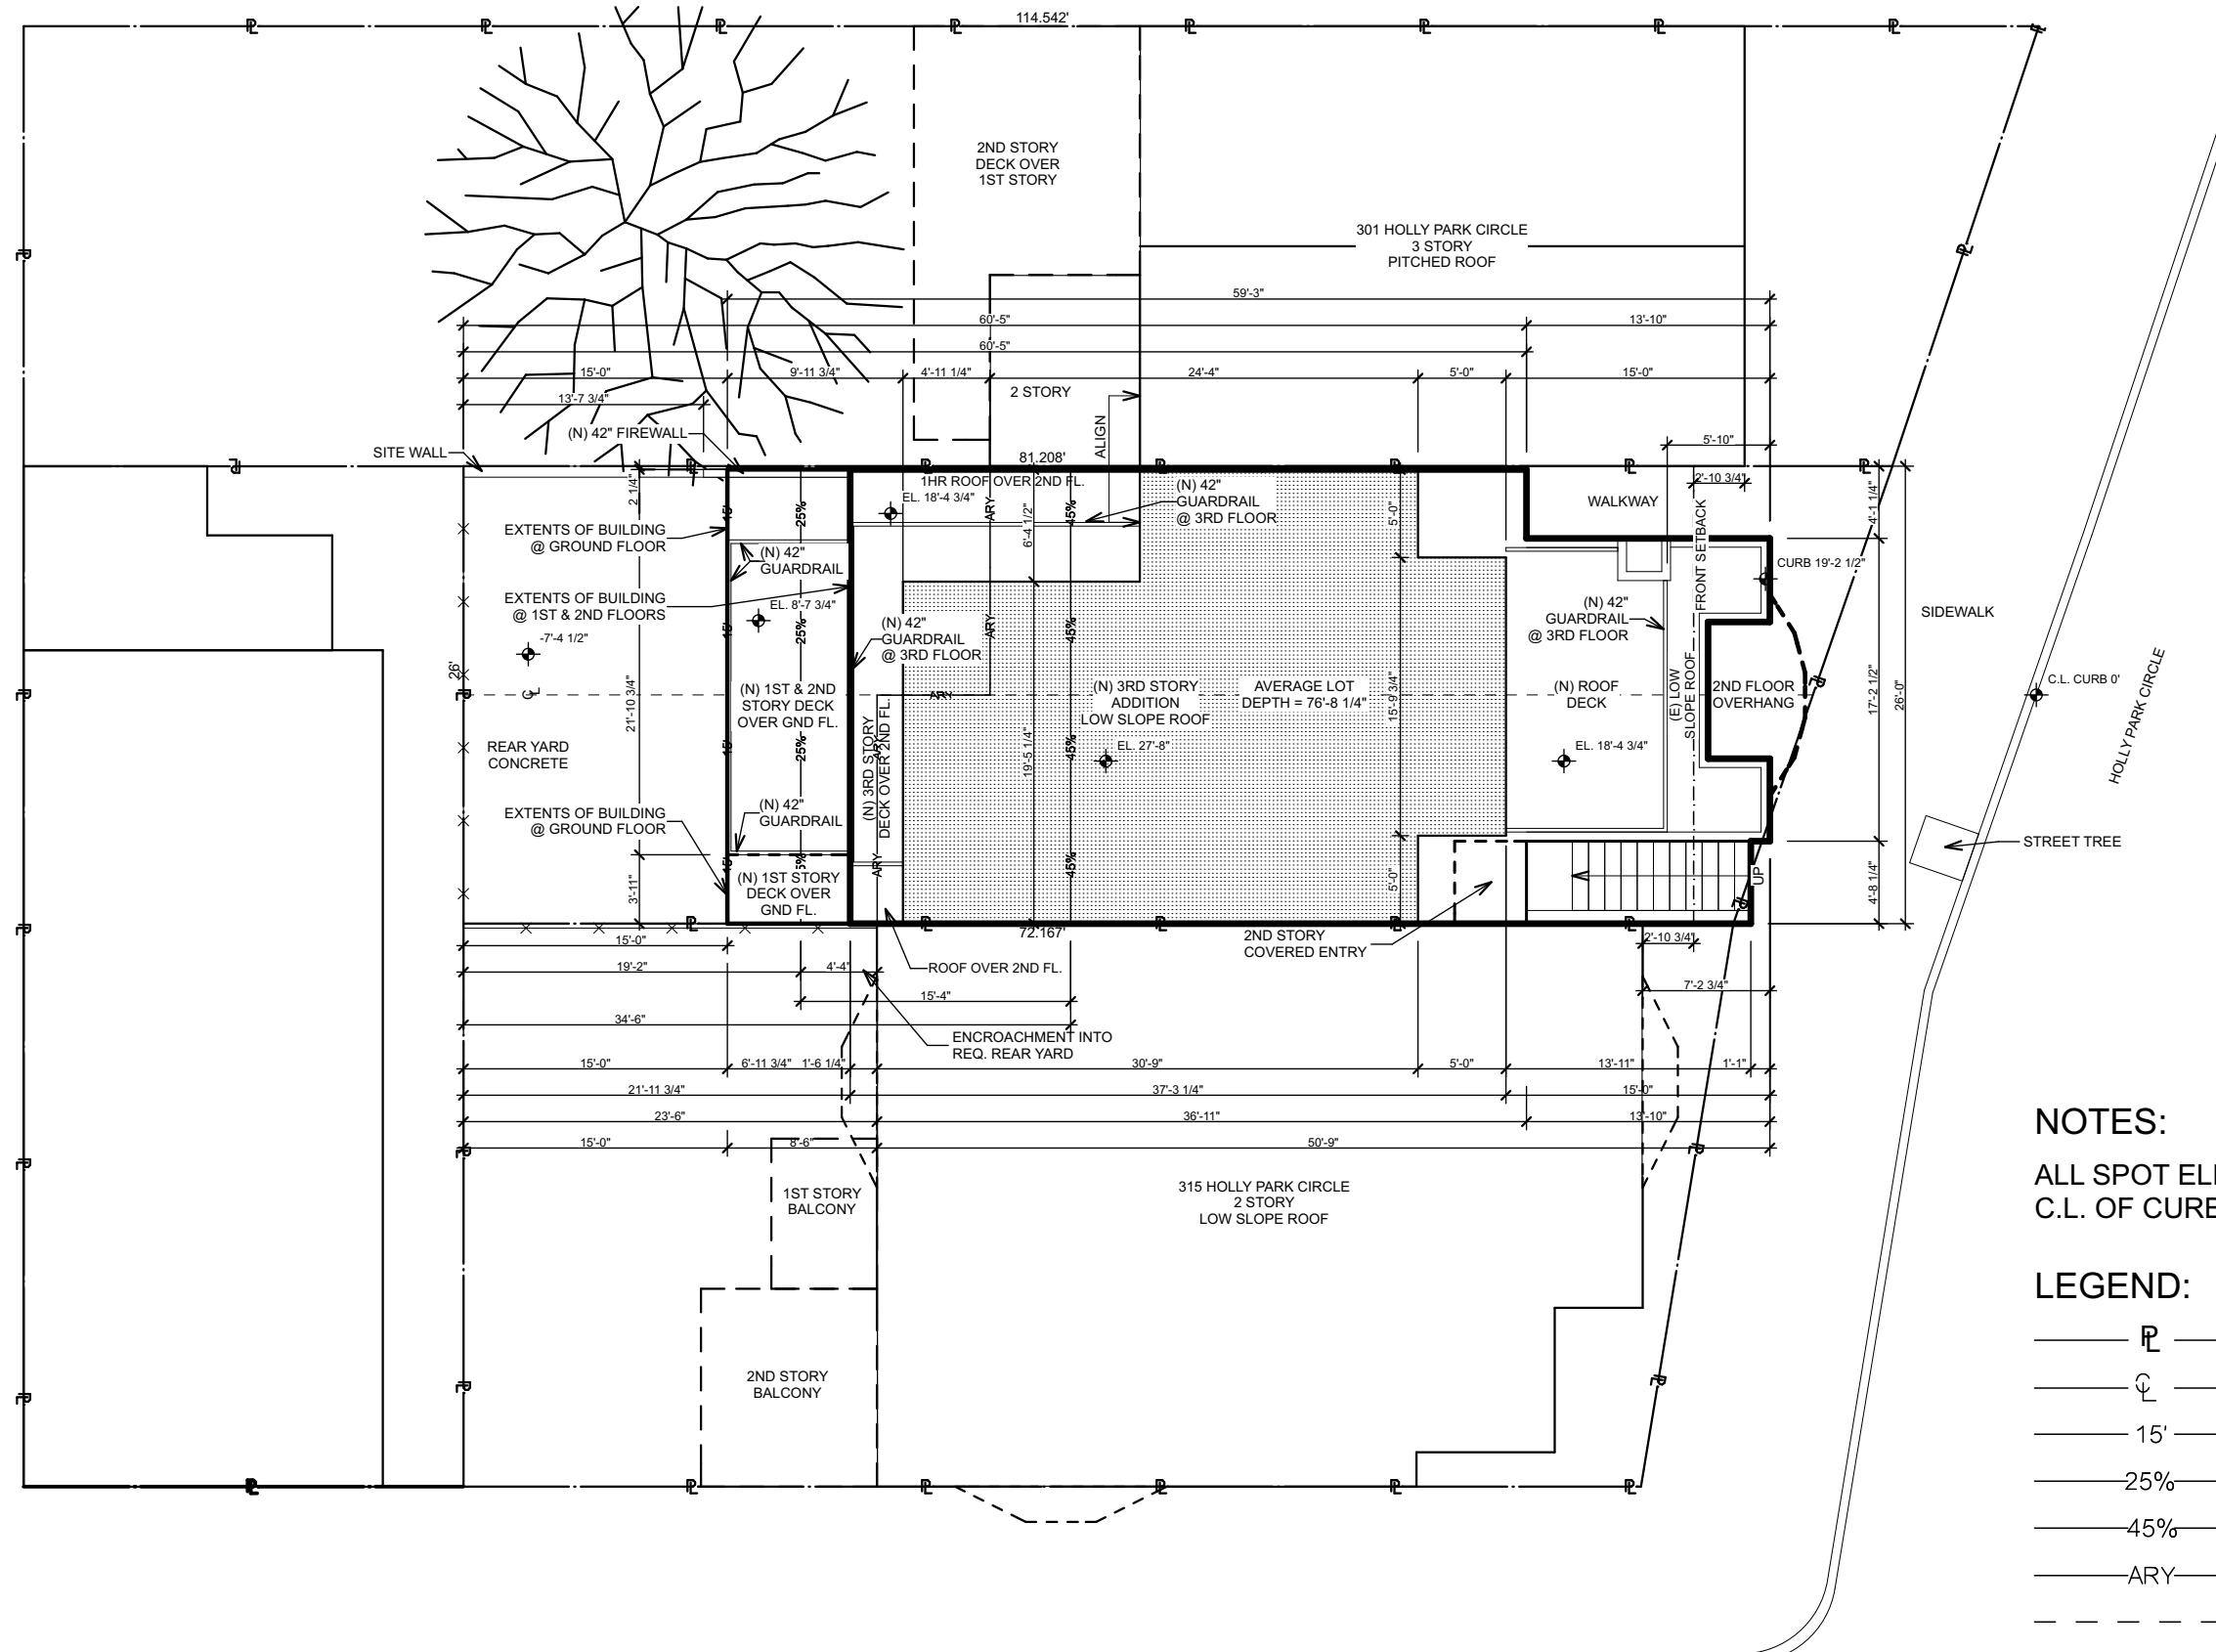

NOTES:
 ALL SPOT ELEVATIONS ARE FROM
 C.L. OF CURB OF SUBJECT PROPERTY


- LEGEND:**
- P — PROPERTY LINE
 - C — CENTER LINE
 - 15' — 15'-0" REAR YARD SETBACK
 - 25% — 25% REAR YARD SETBACK
 - 45% — 45% REAR YARD SETBACK
 - ARY — ADJUSTED REAR YARD
 - - - - BUILDING OVERHANG
 - - - - DECK/BALCONY

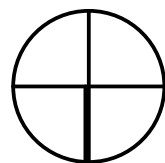

N


(P) SITE PLAN

SCALE: 3/32" = 1'-0"

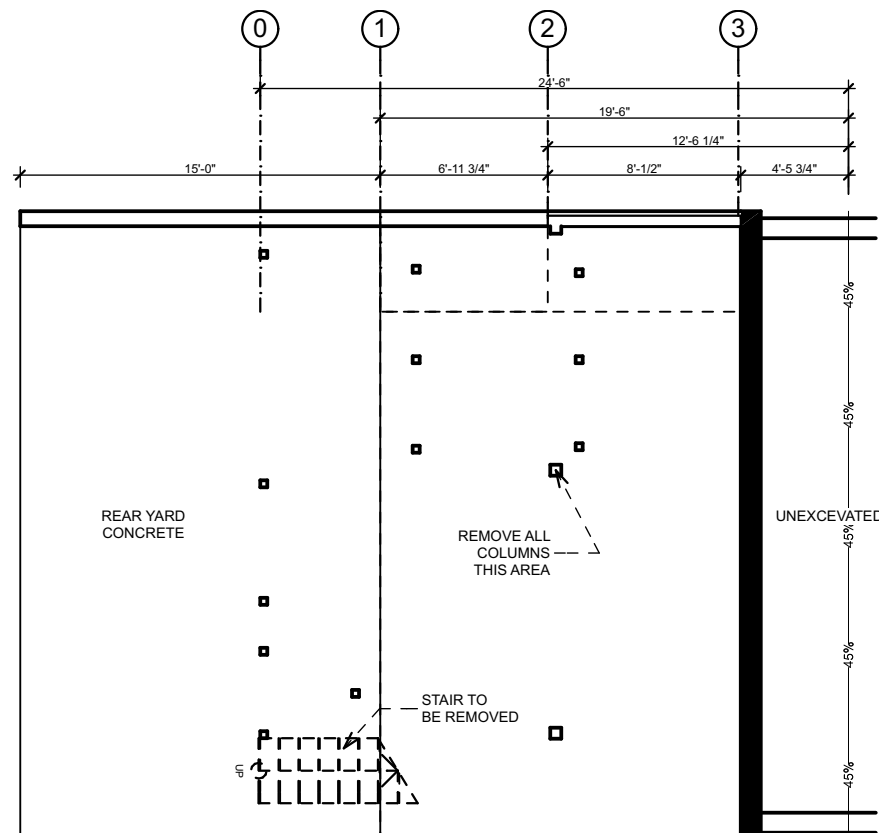


GROUND FLOOR DEMO PLAN

SCALE: 1/8" = 1'-0"

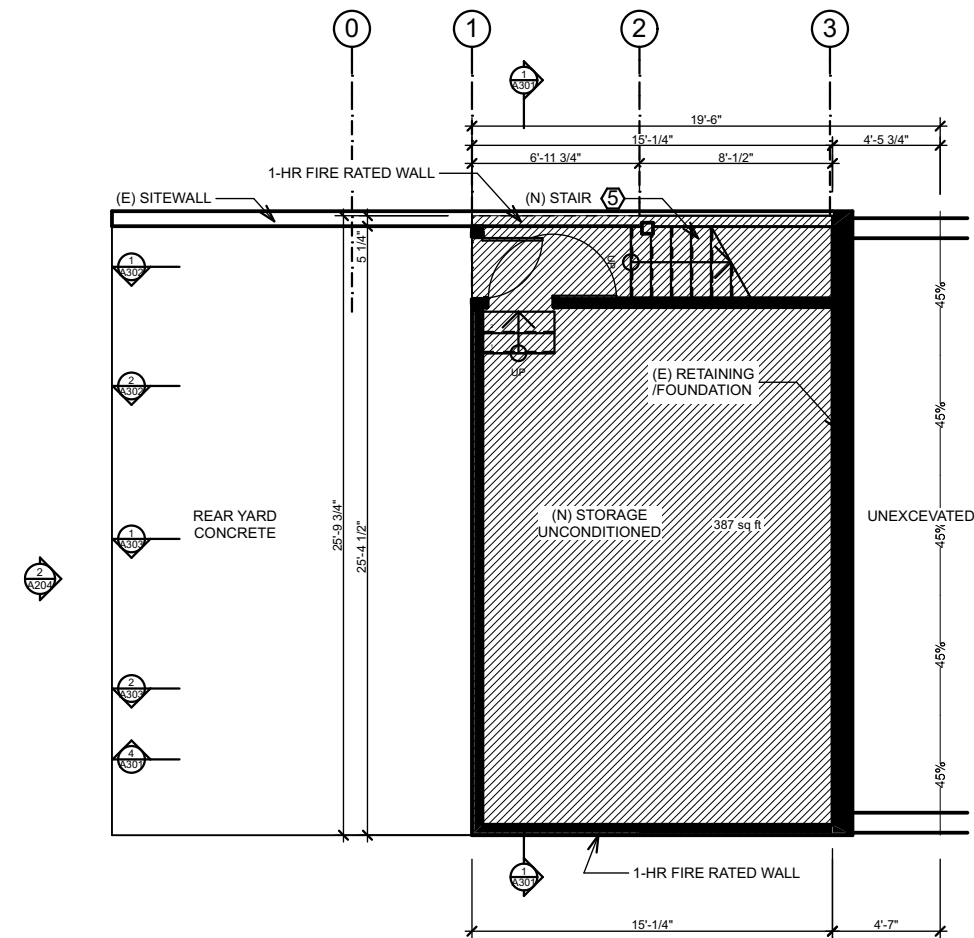


(P) SUBFLOOR

SCALE: 1/8" = 1'-0"

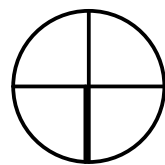


N

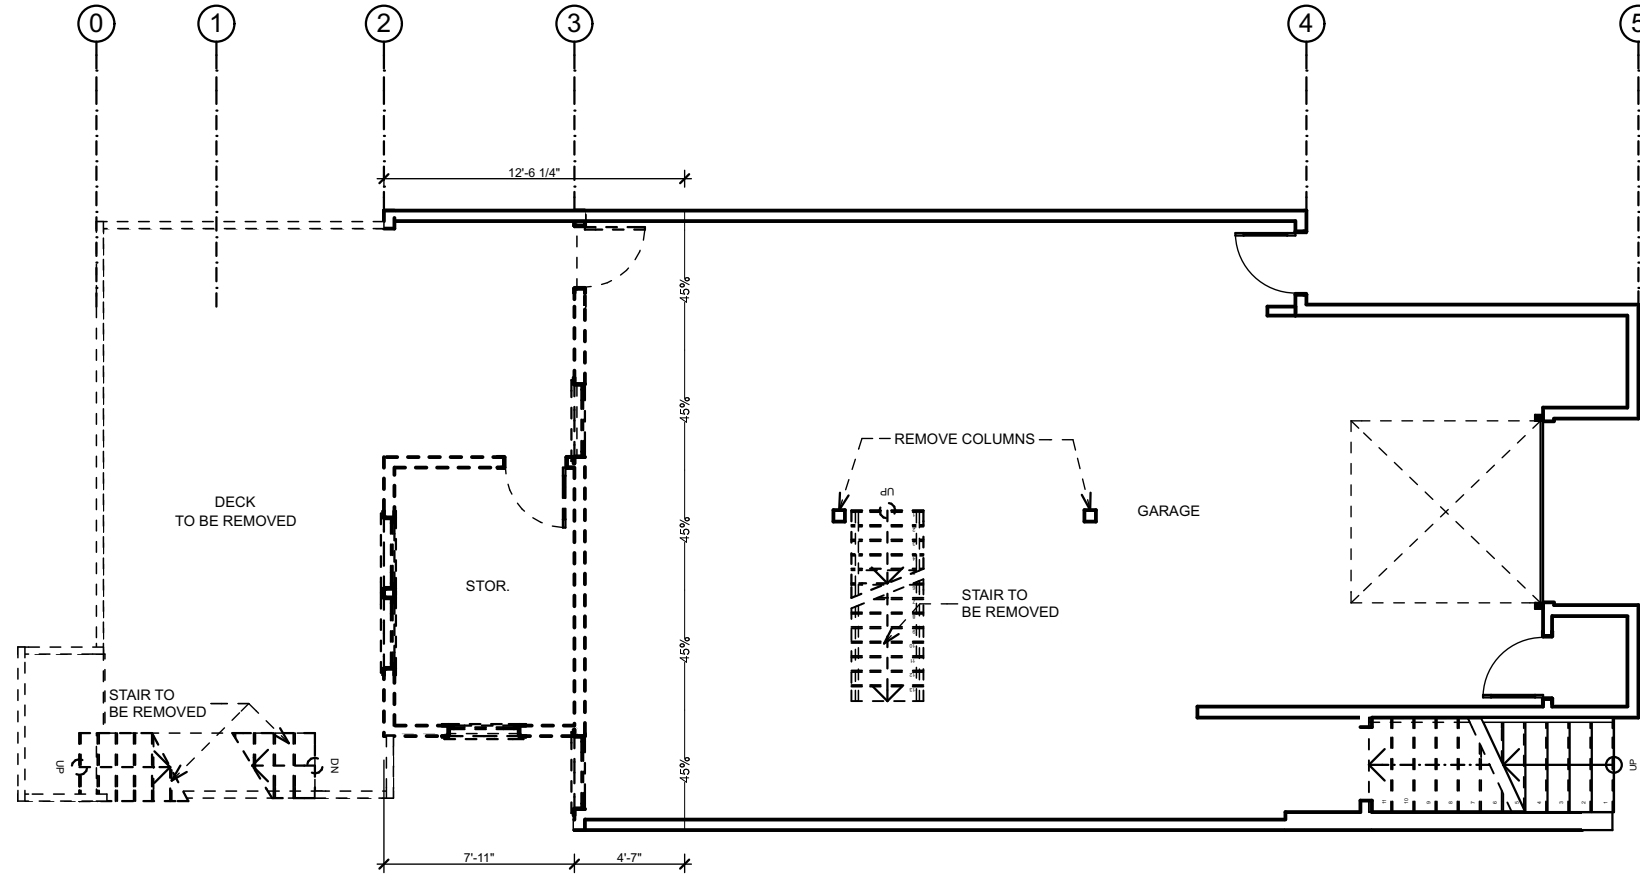


1st FLOOR DEMO PLAN

SCALE: 1/8" = 1'-0"

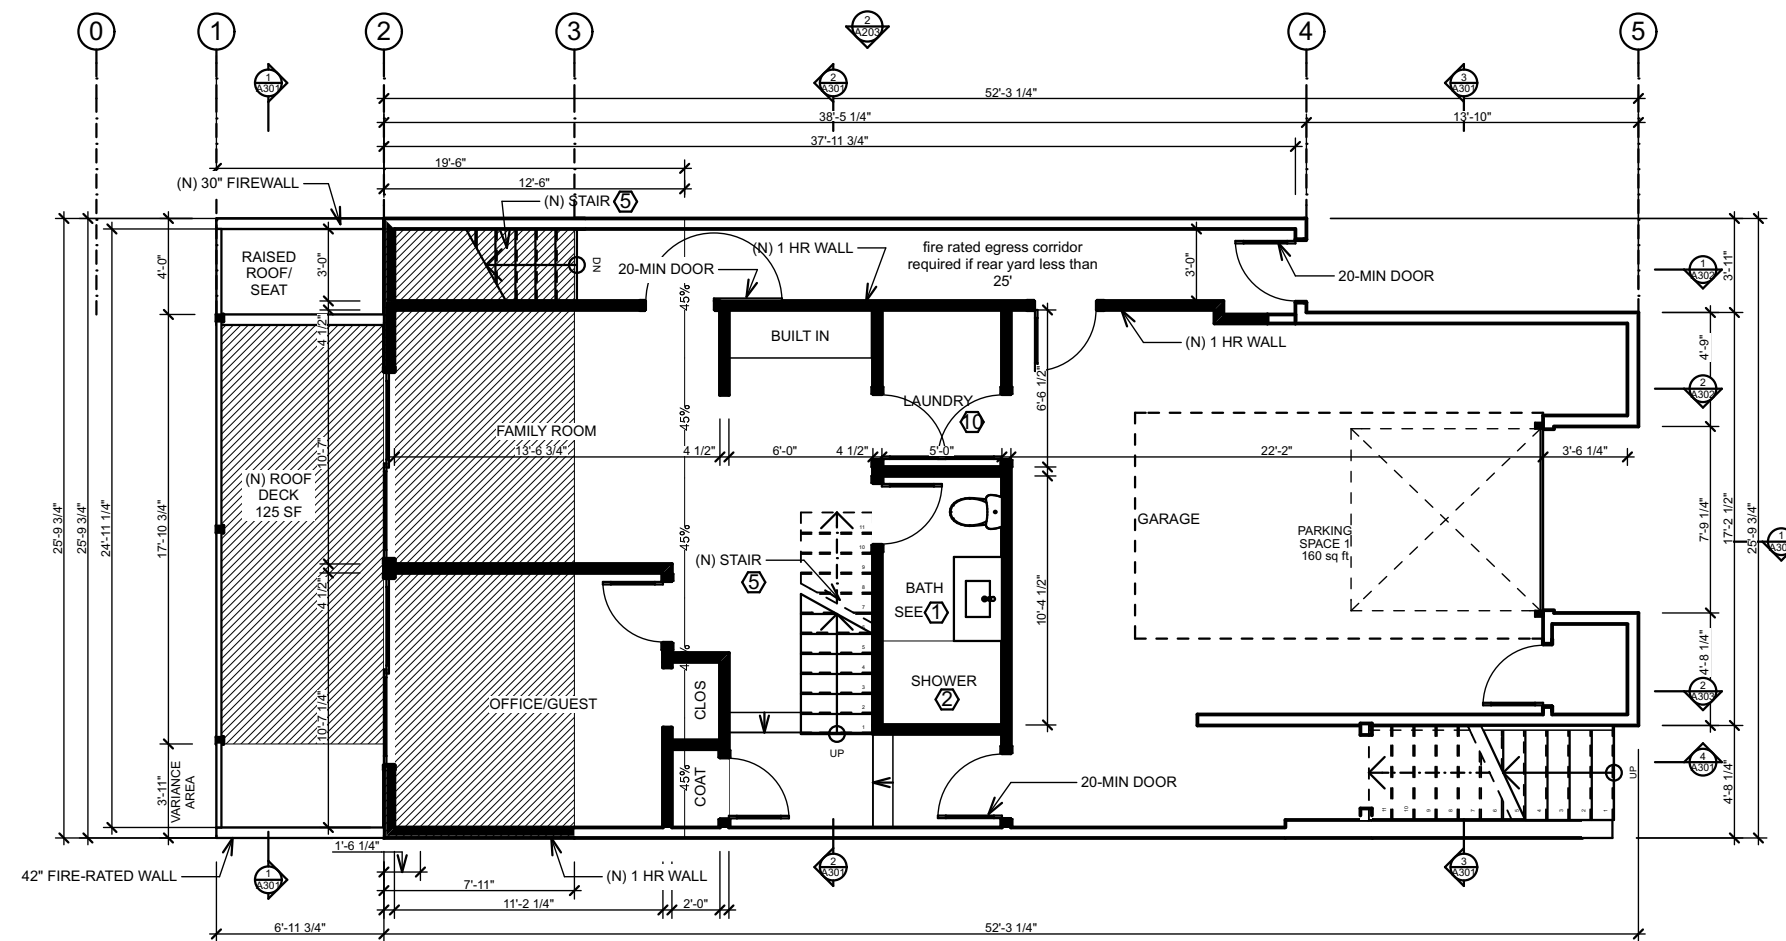


(P) 1st FLOOR

SCALE: 1/8" = 1'-0"

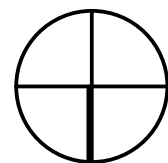


N

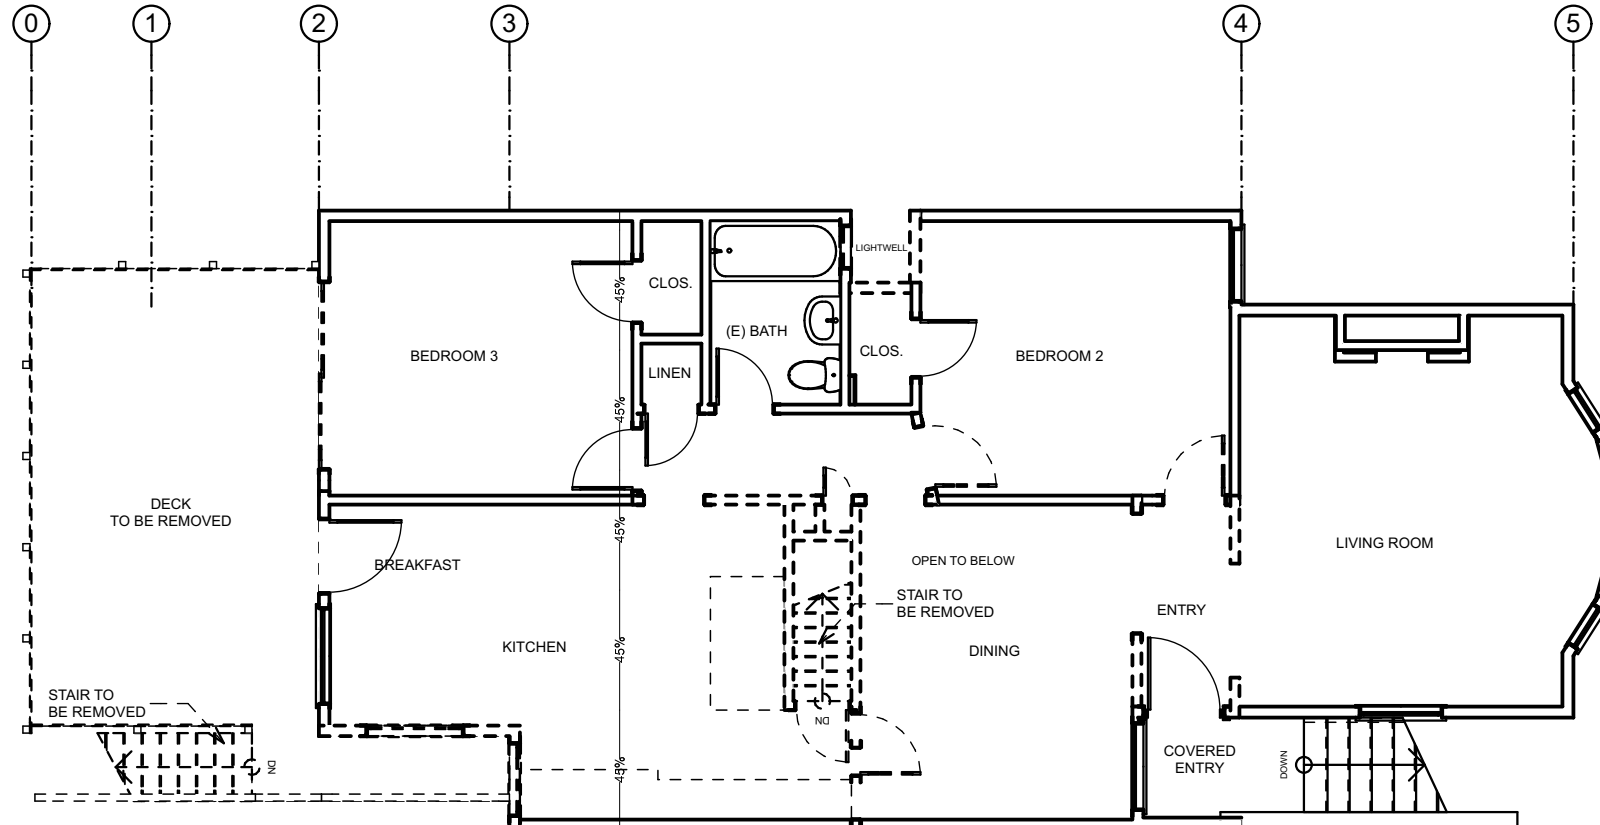


2nd FLOOR DEMO PLAN


SCALE: 1/8" = 1'-0"

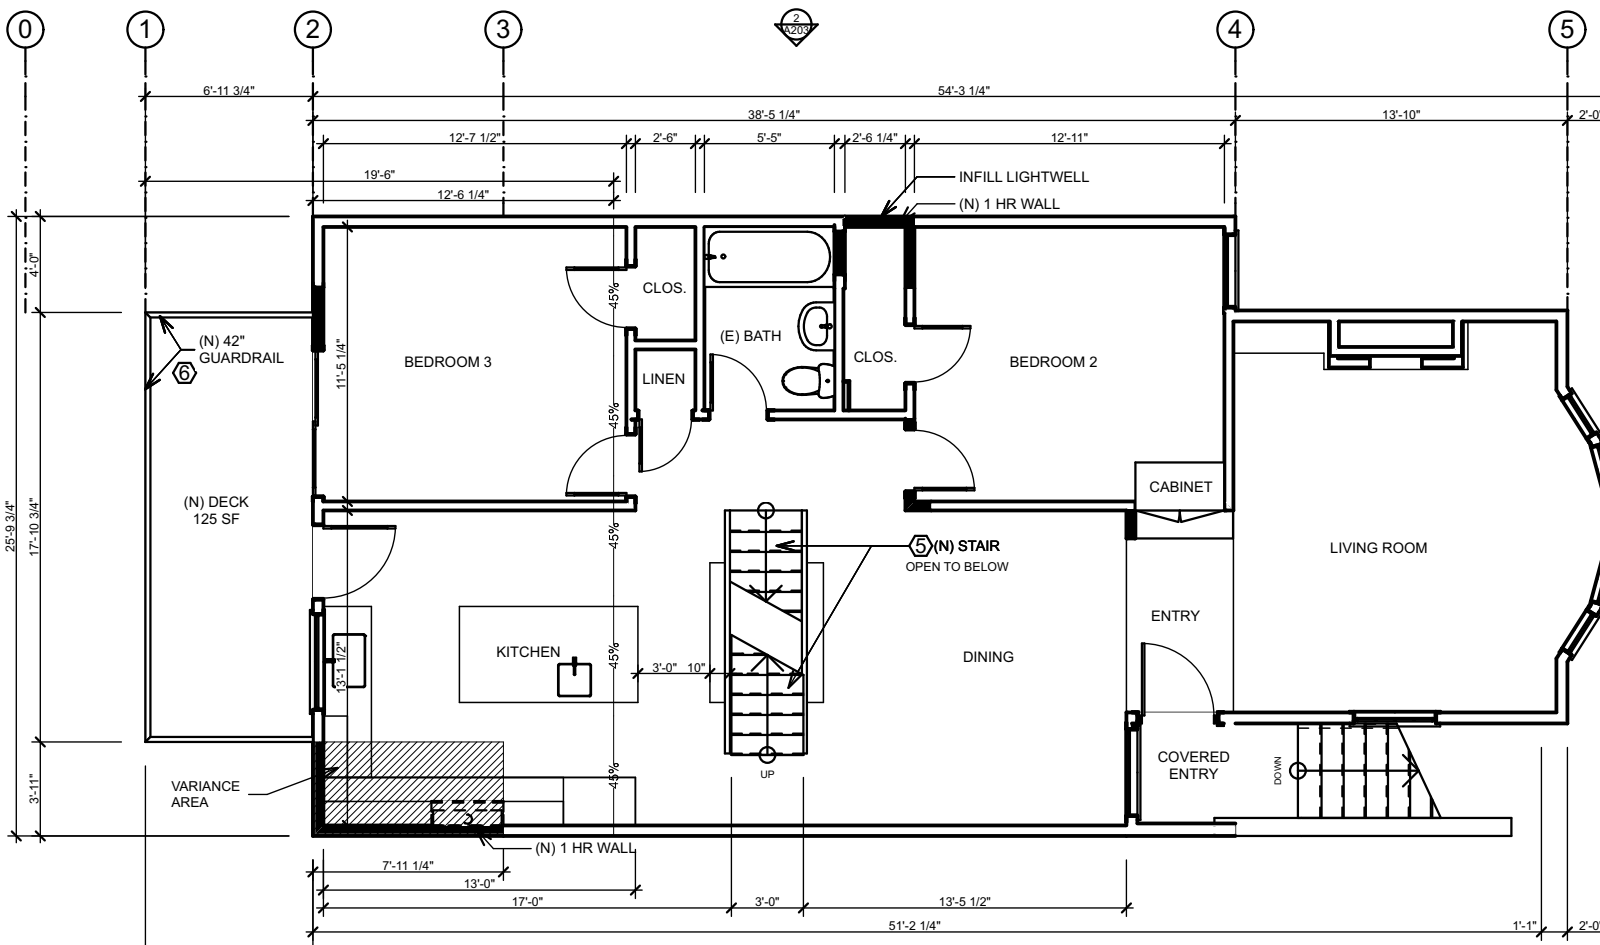

(P) 2nd FLOOR


SCALE: 1/8" = 1'-0"

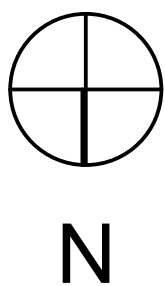

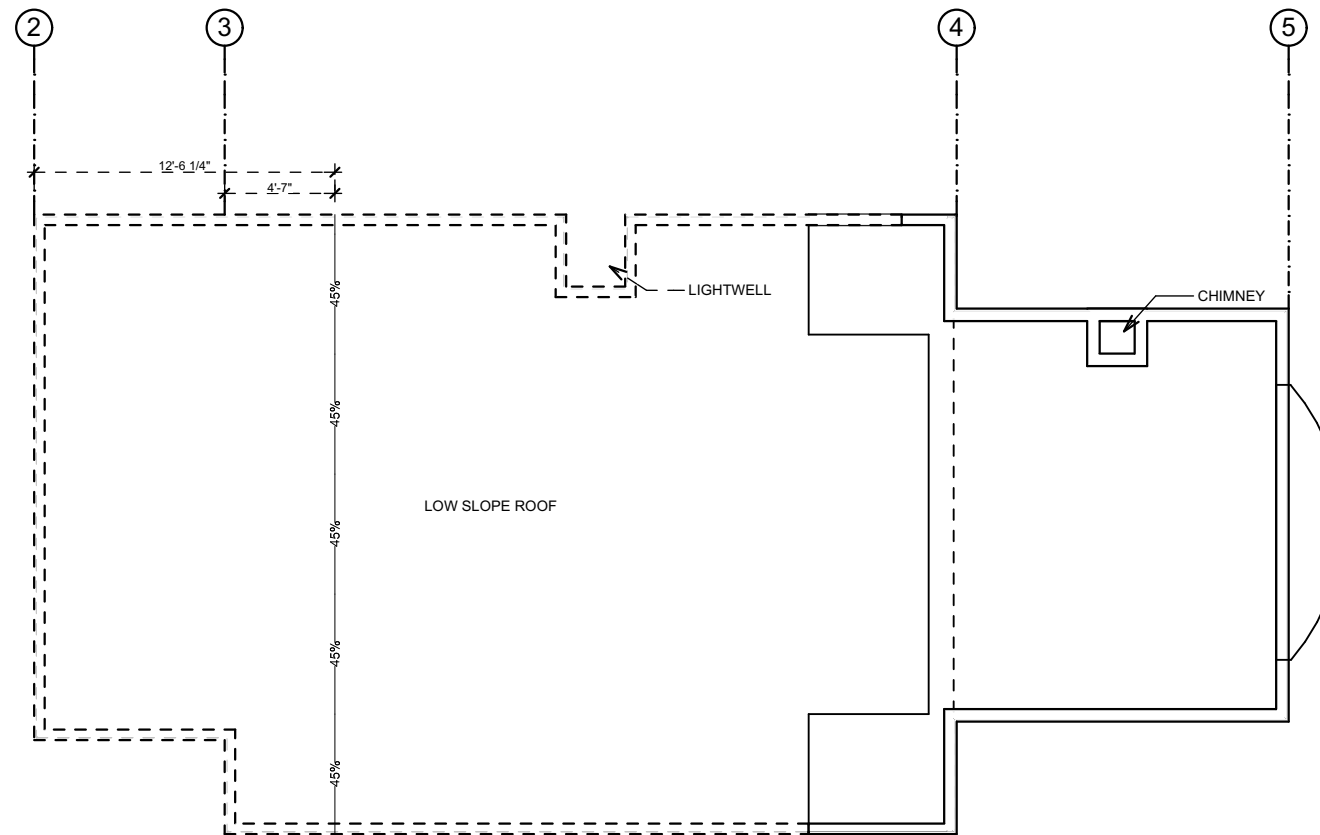


ROOF DEMO PLAN

SCALE: 1/8" = 1'-0"


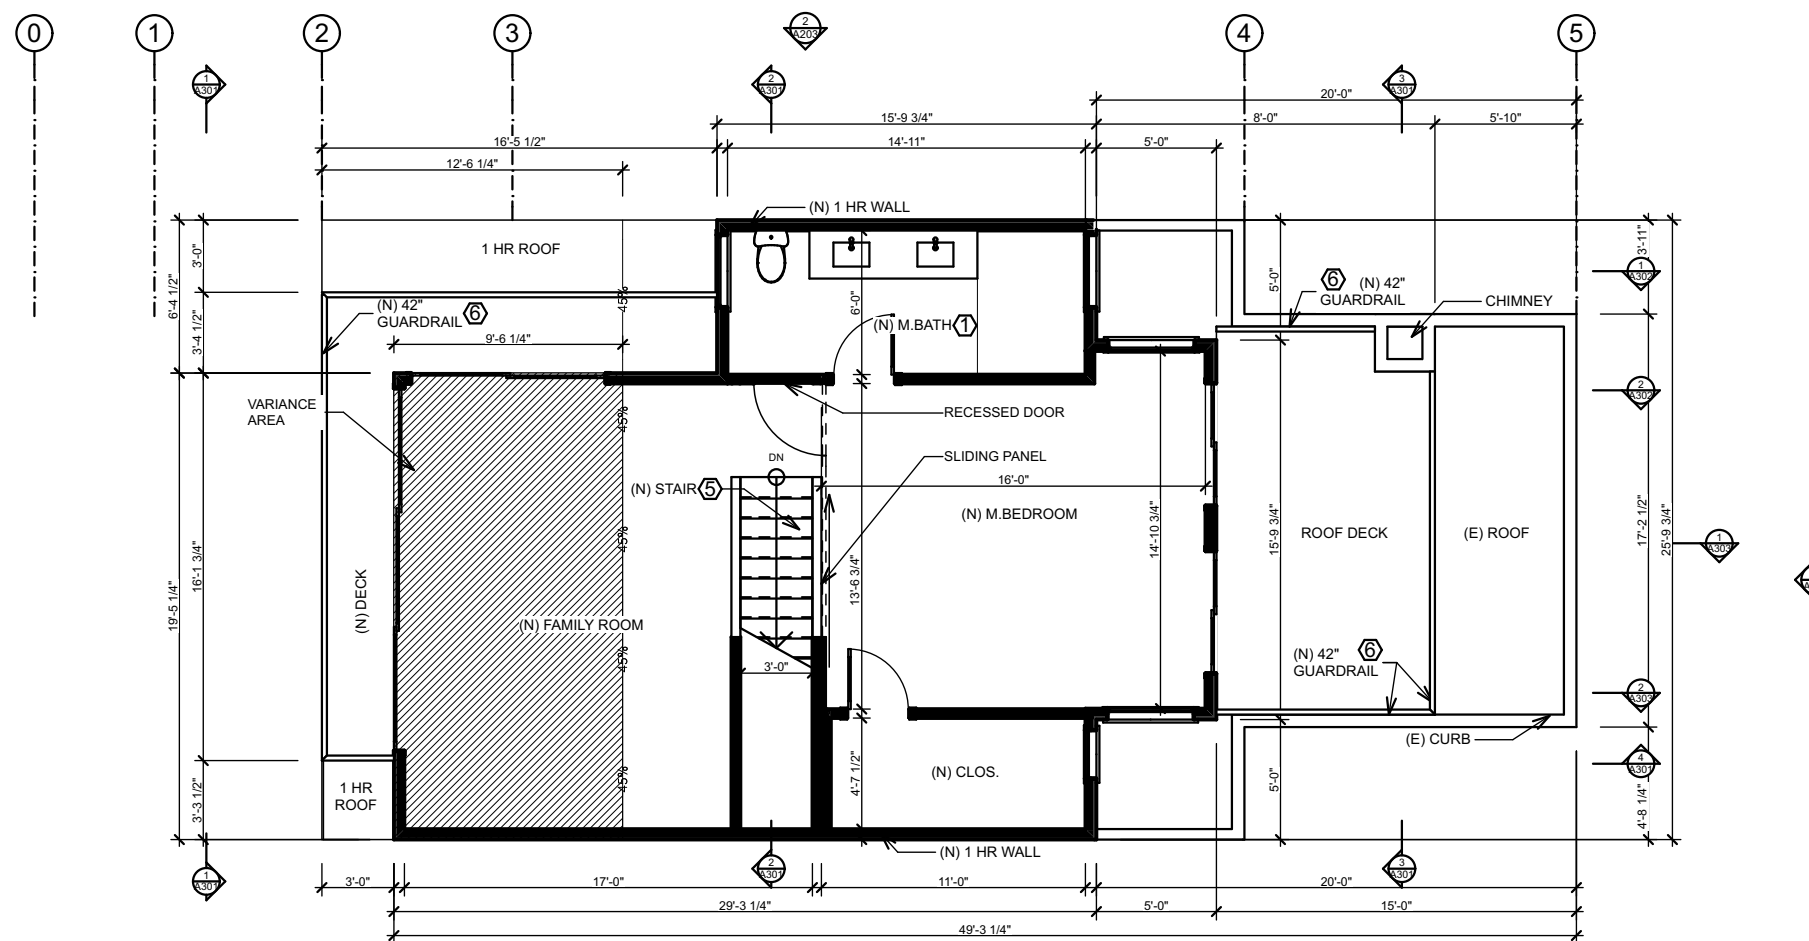


(P) 3rd FLOOR

SCALE: 1/8" = 1'-0"

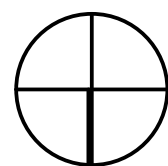


N

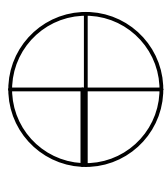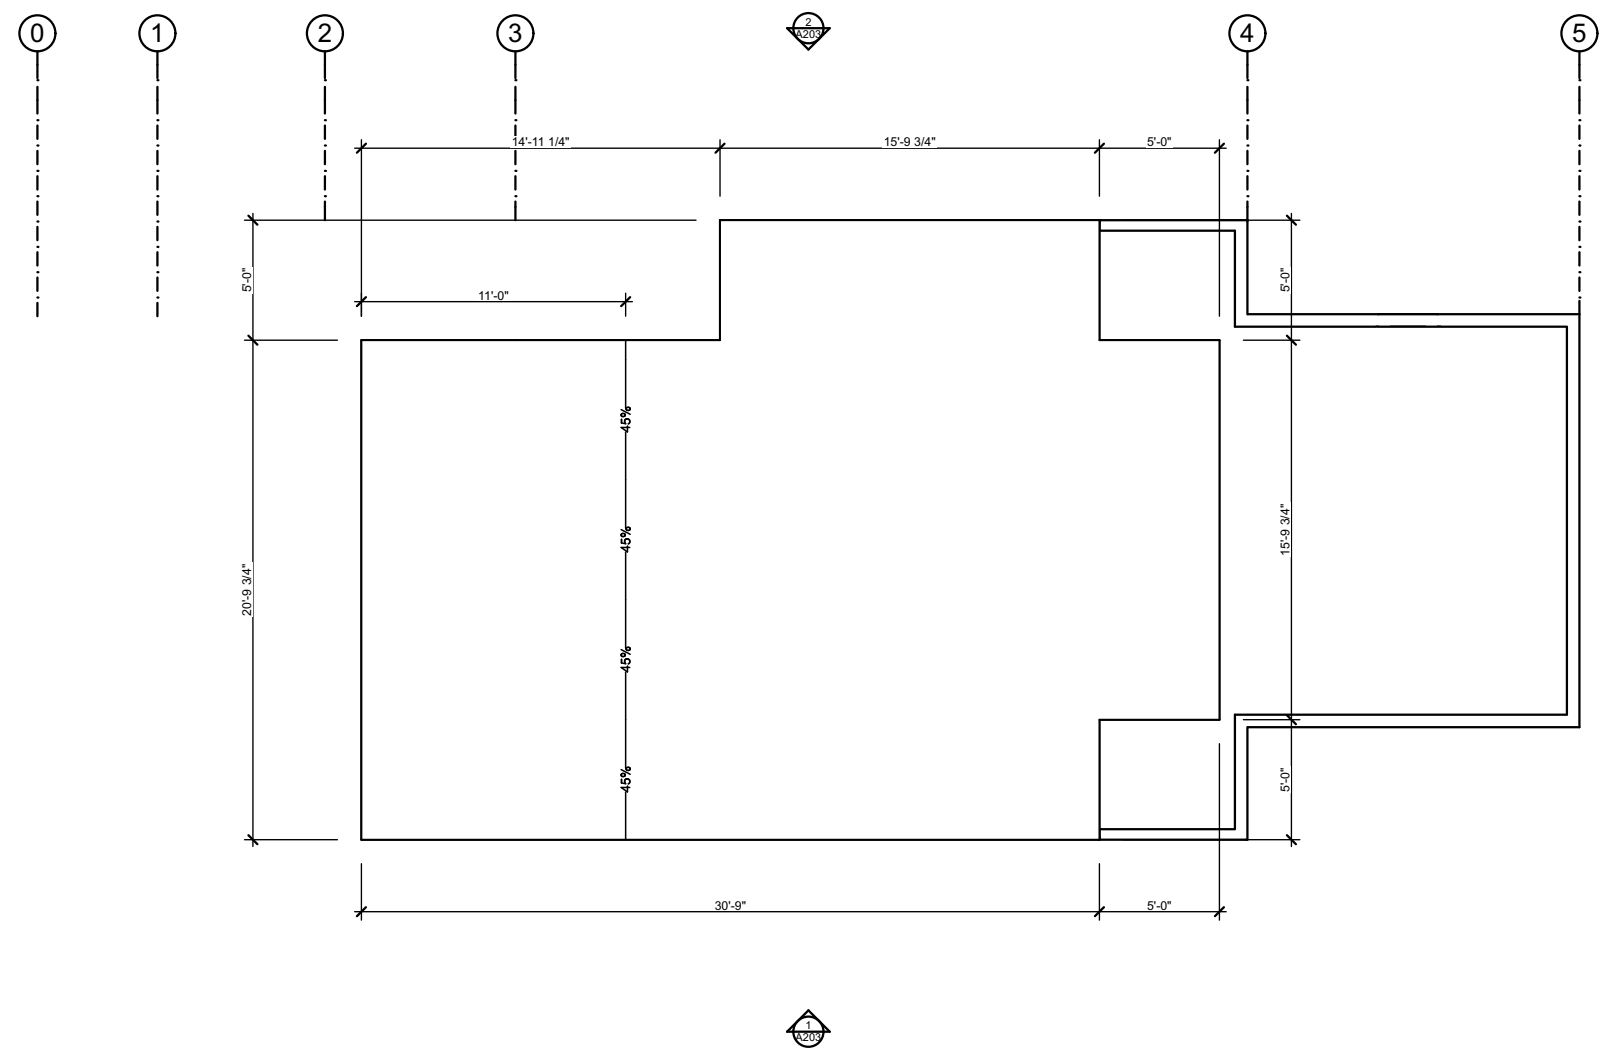


N


(P) ROOF
 SCALE: 1/8" = 1'-0"

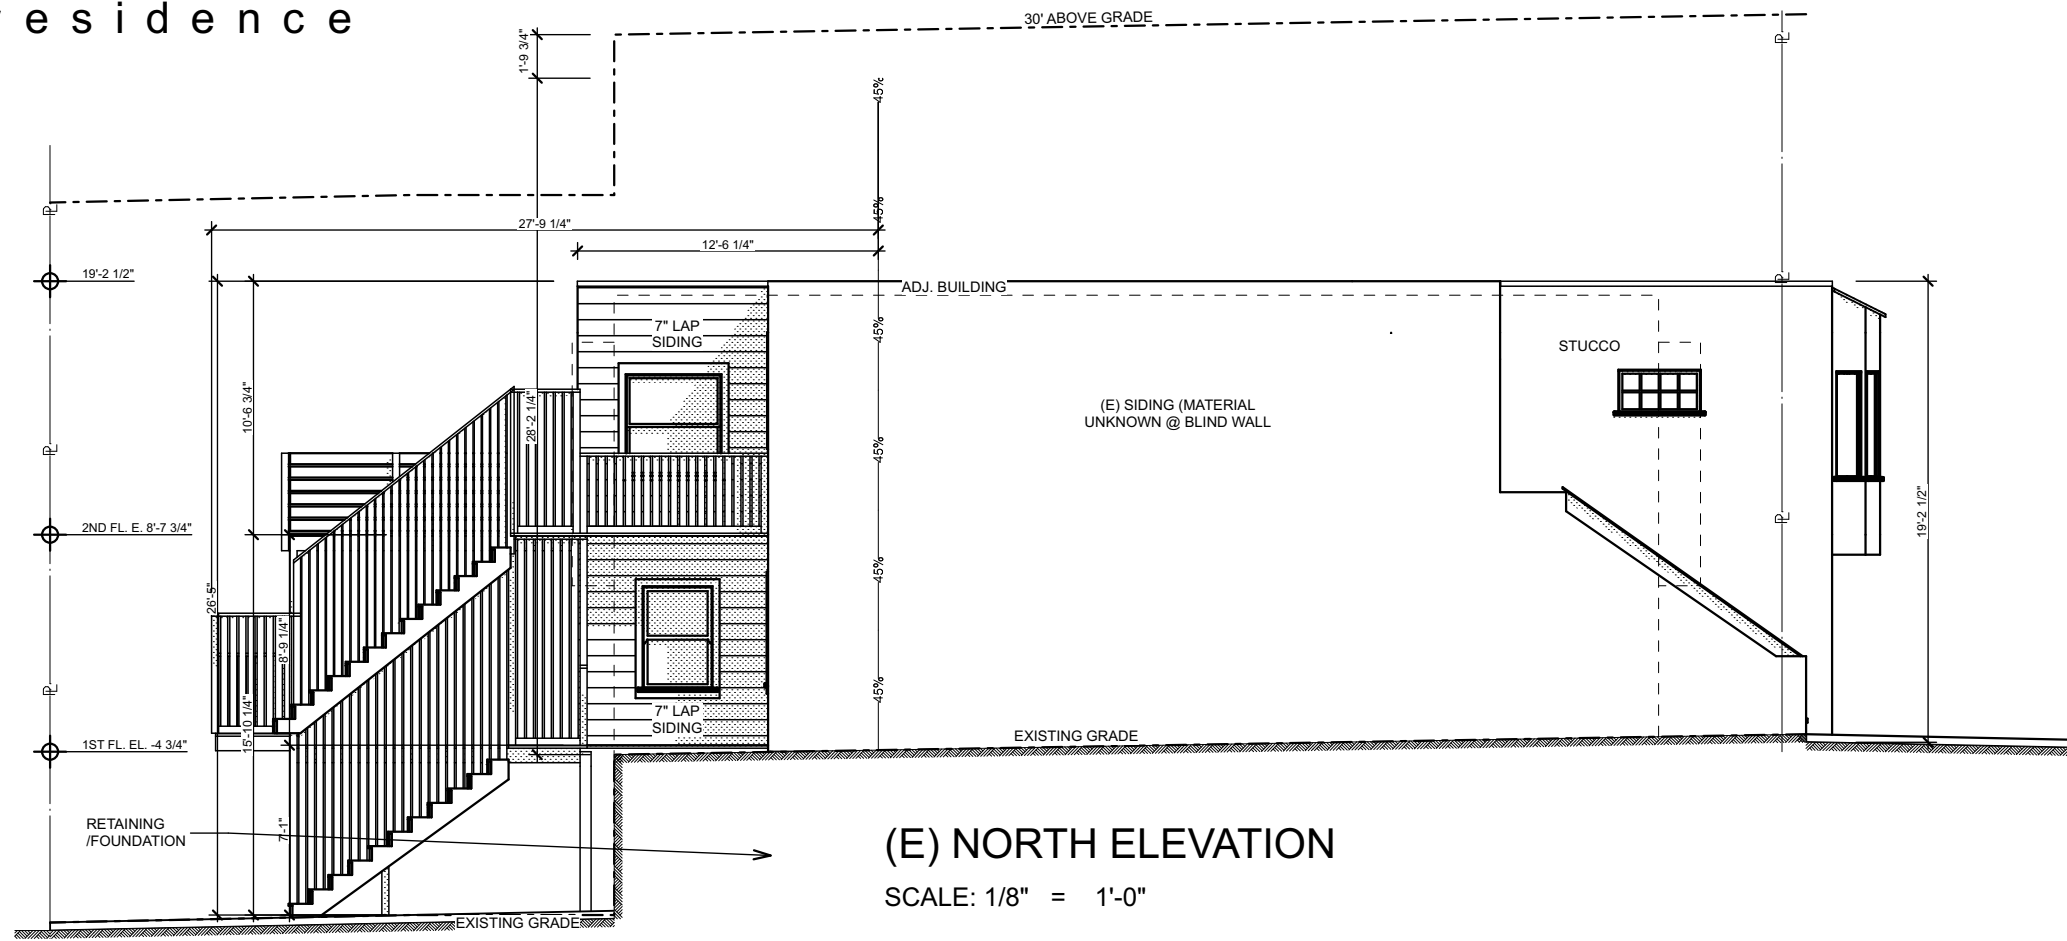

(E) NORTH ELEVATION
SCALE: 1/8" = 1'-0"

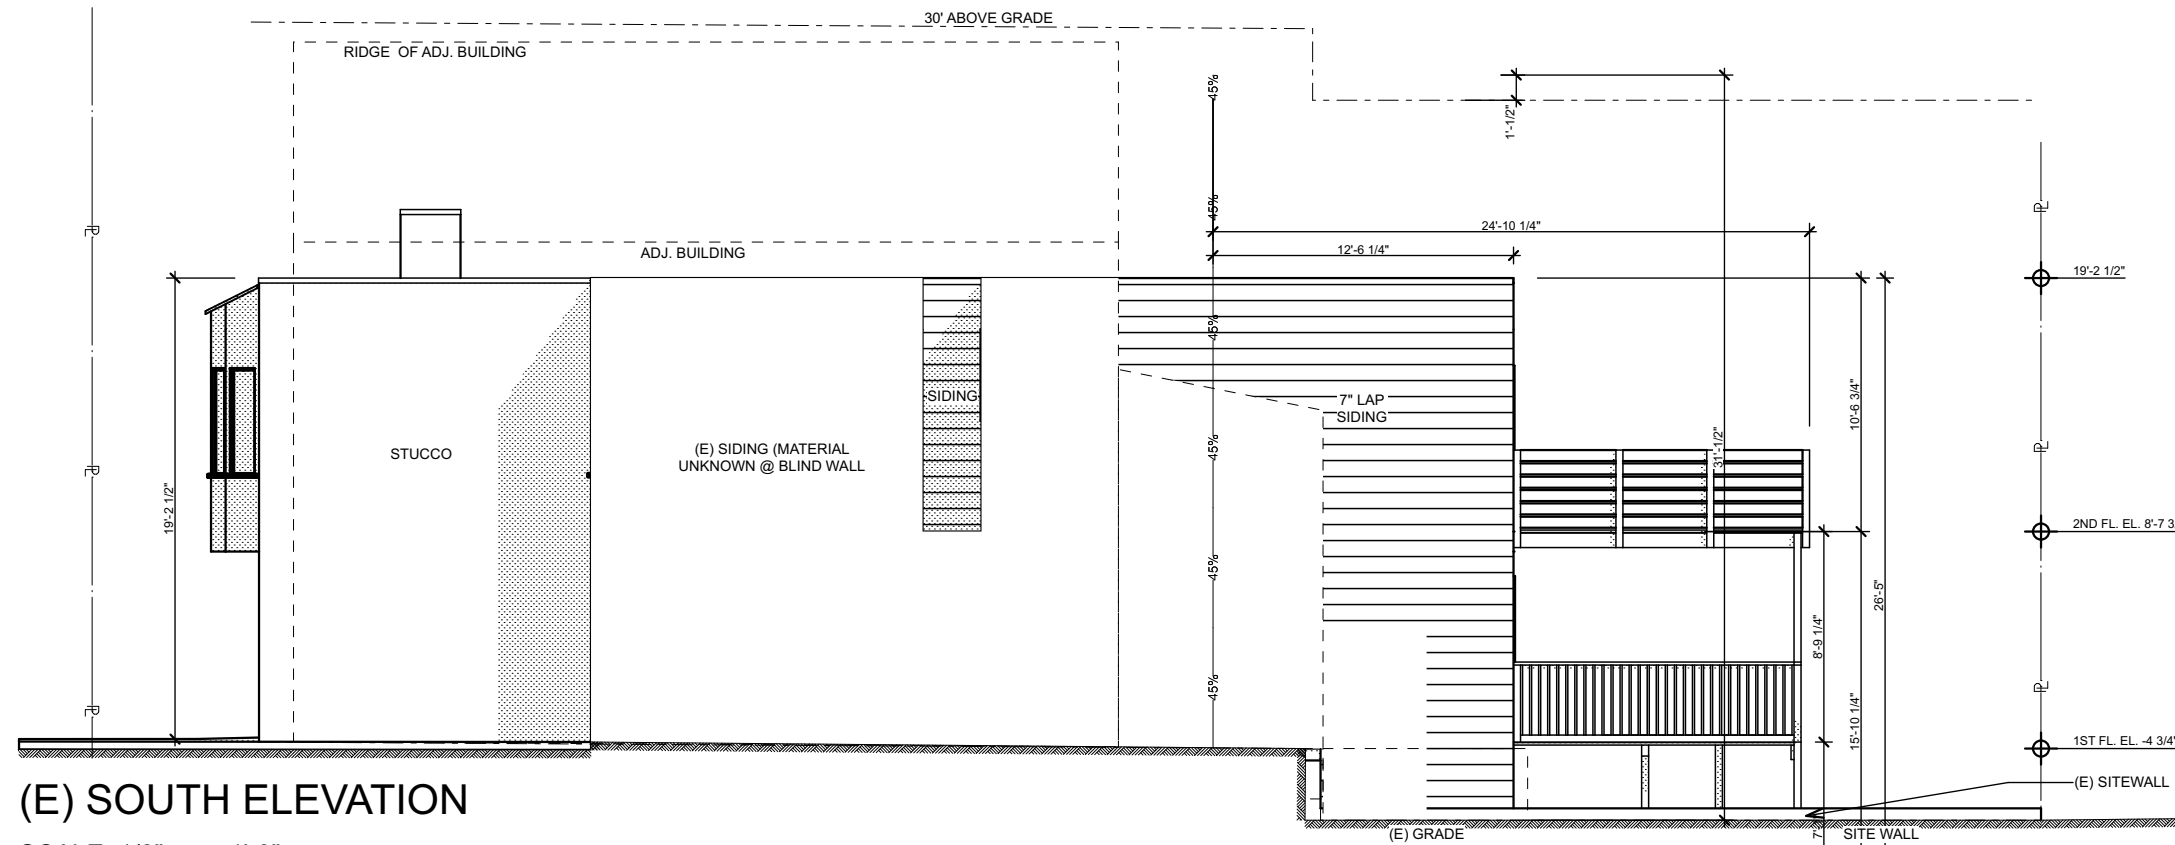


(E) SOUTH ELEVATION
SCALE: 1/8" = 1'-0"

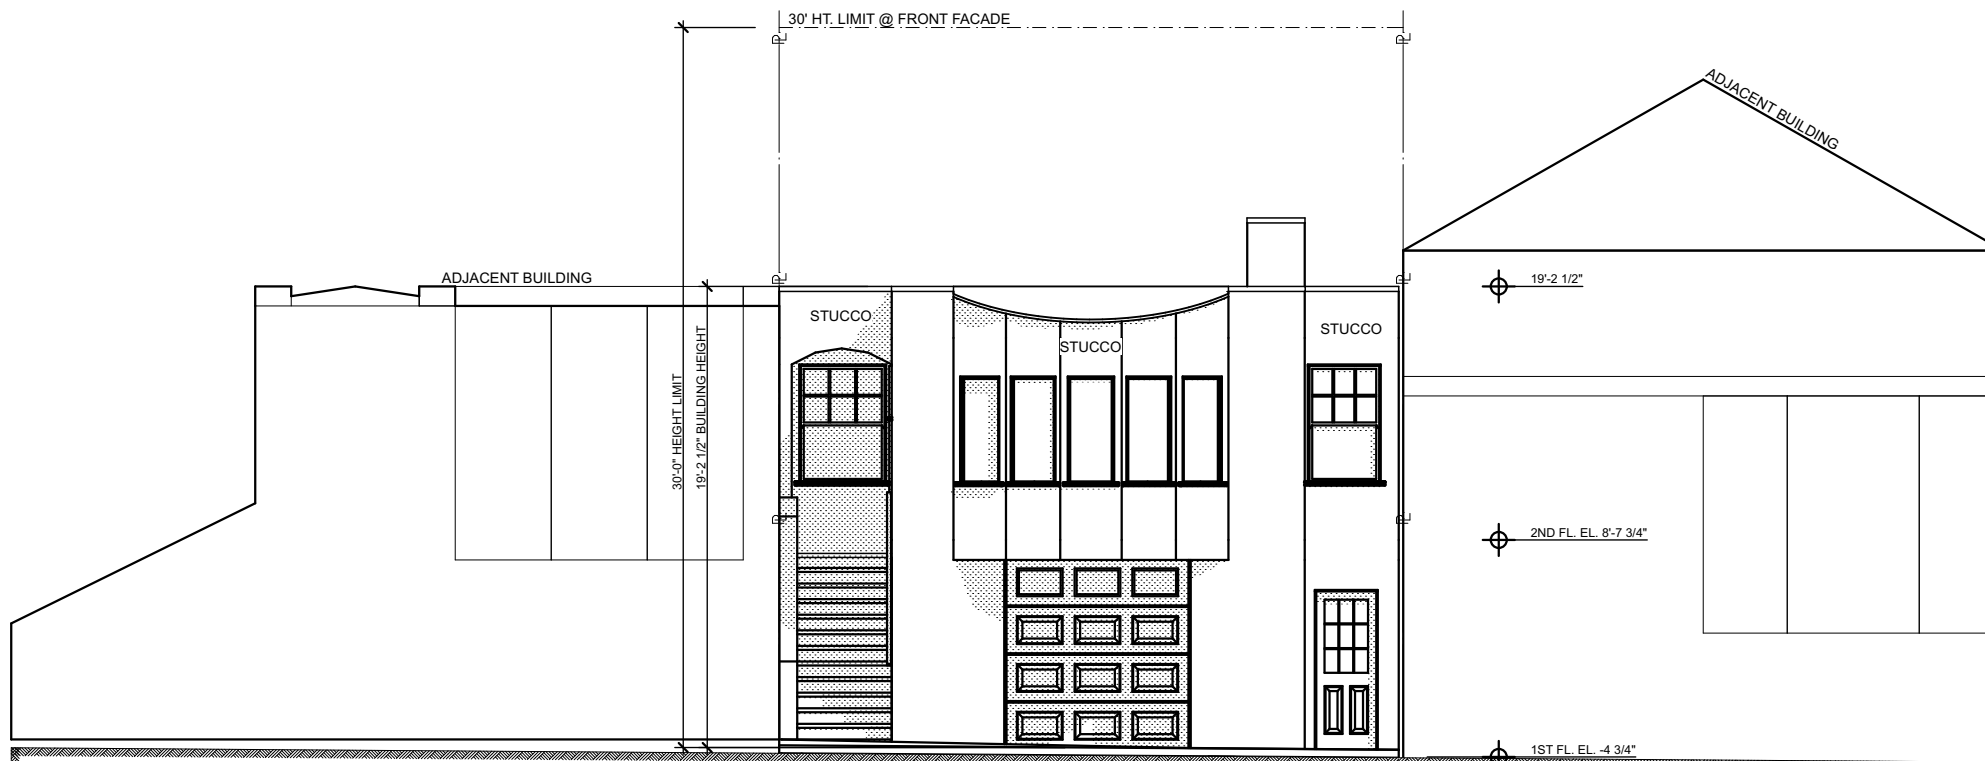


(E) WEST ELEVATION

SCALE: 1/8" = 1'-0"

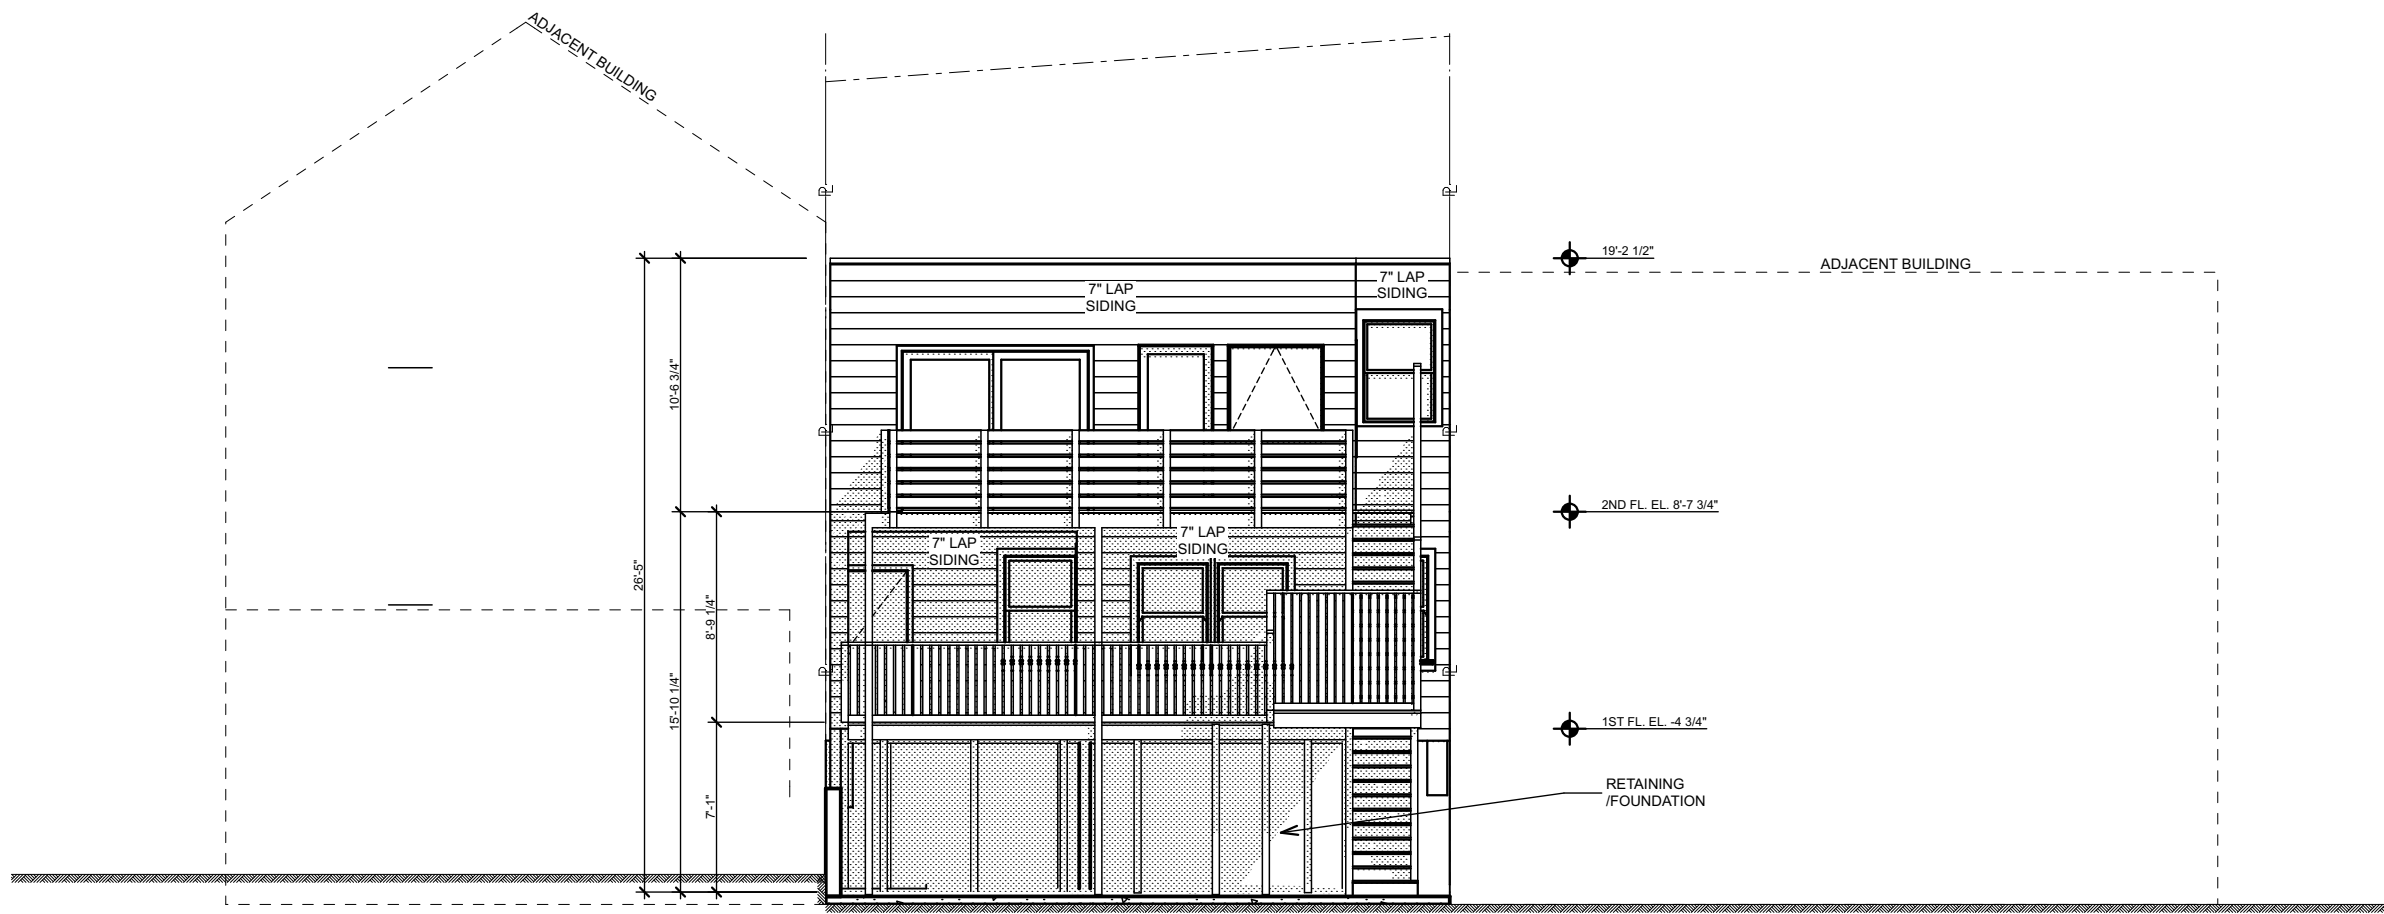


(E) EAST ELEVATION

SCALE: 1/8" = 1'-0"

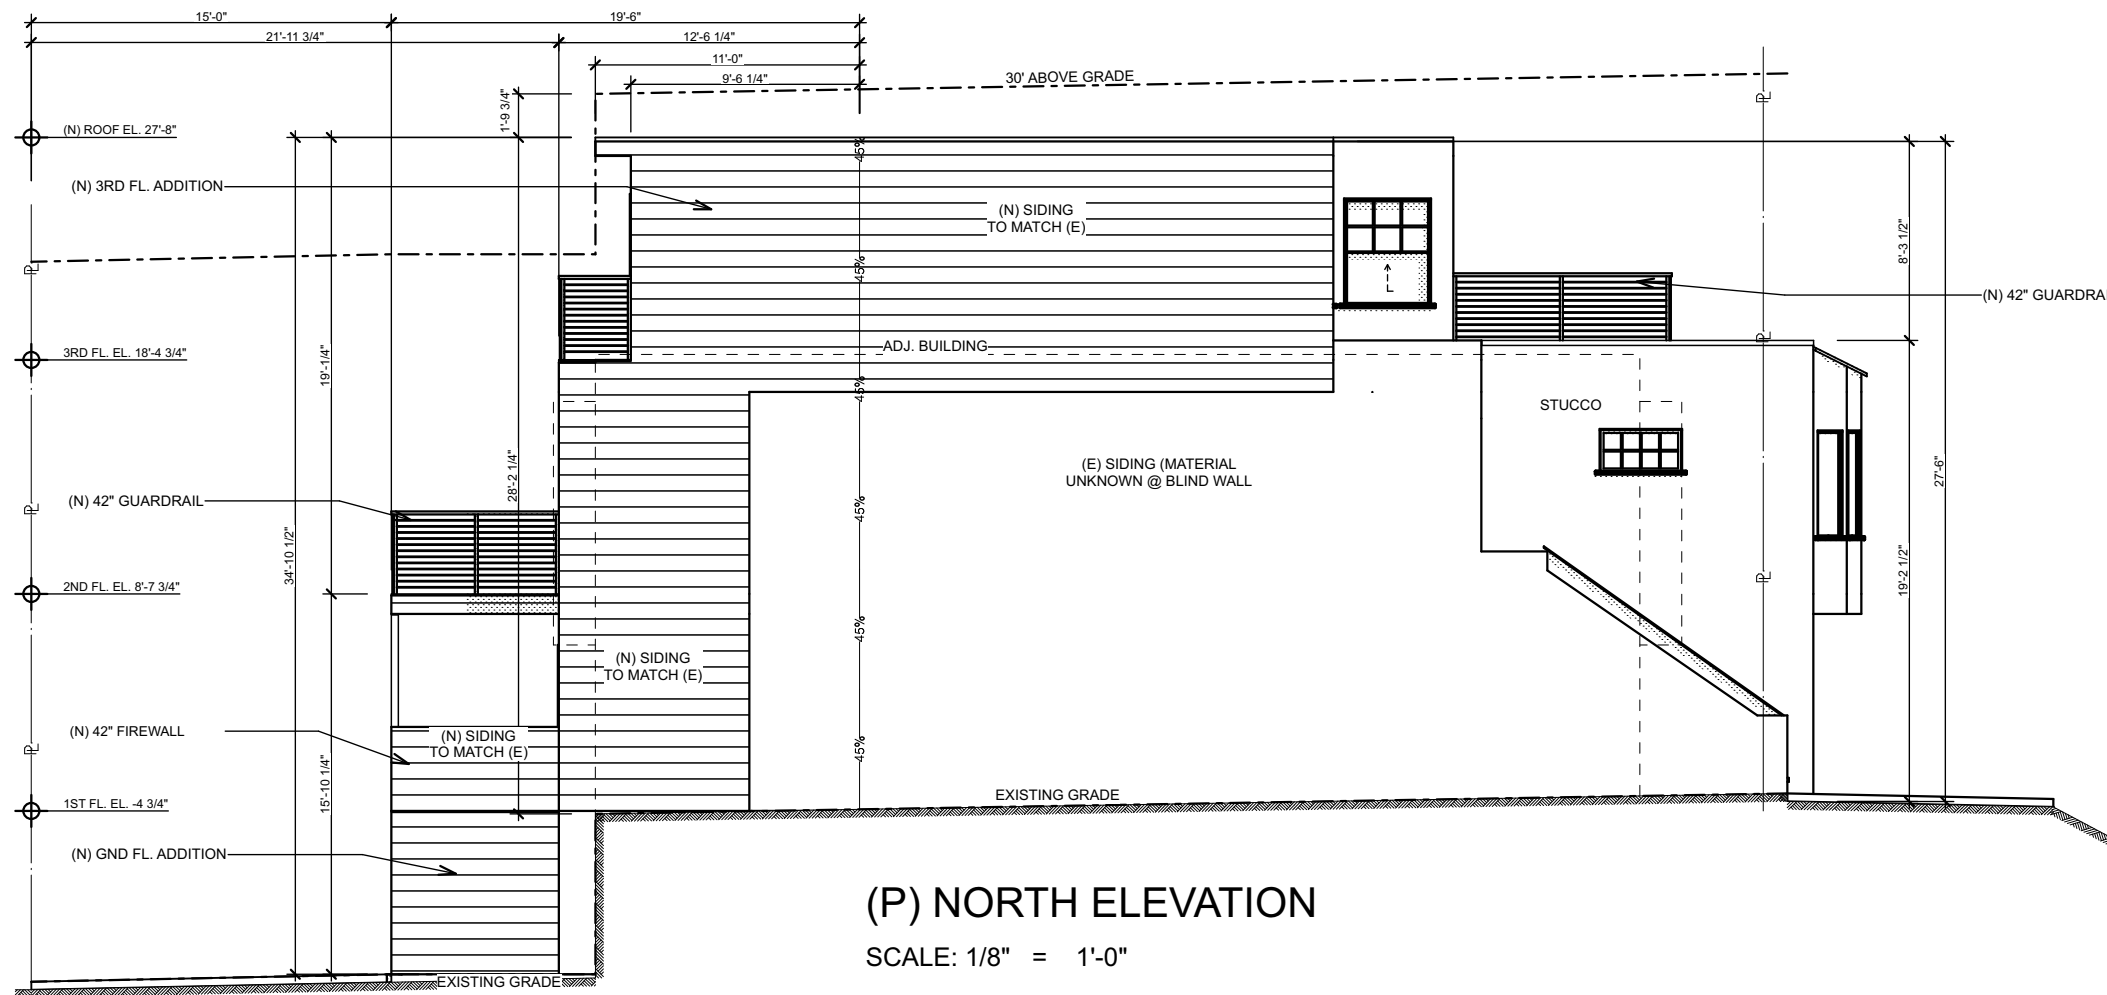

(P) NORTH ELEVATION

SCALE: 1/8" = 1'-0"

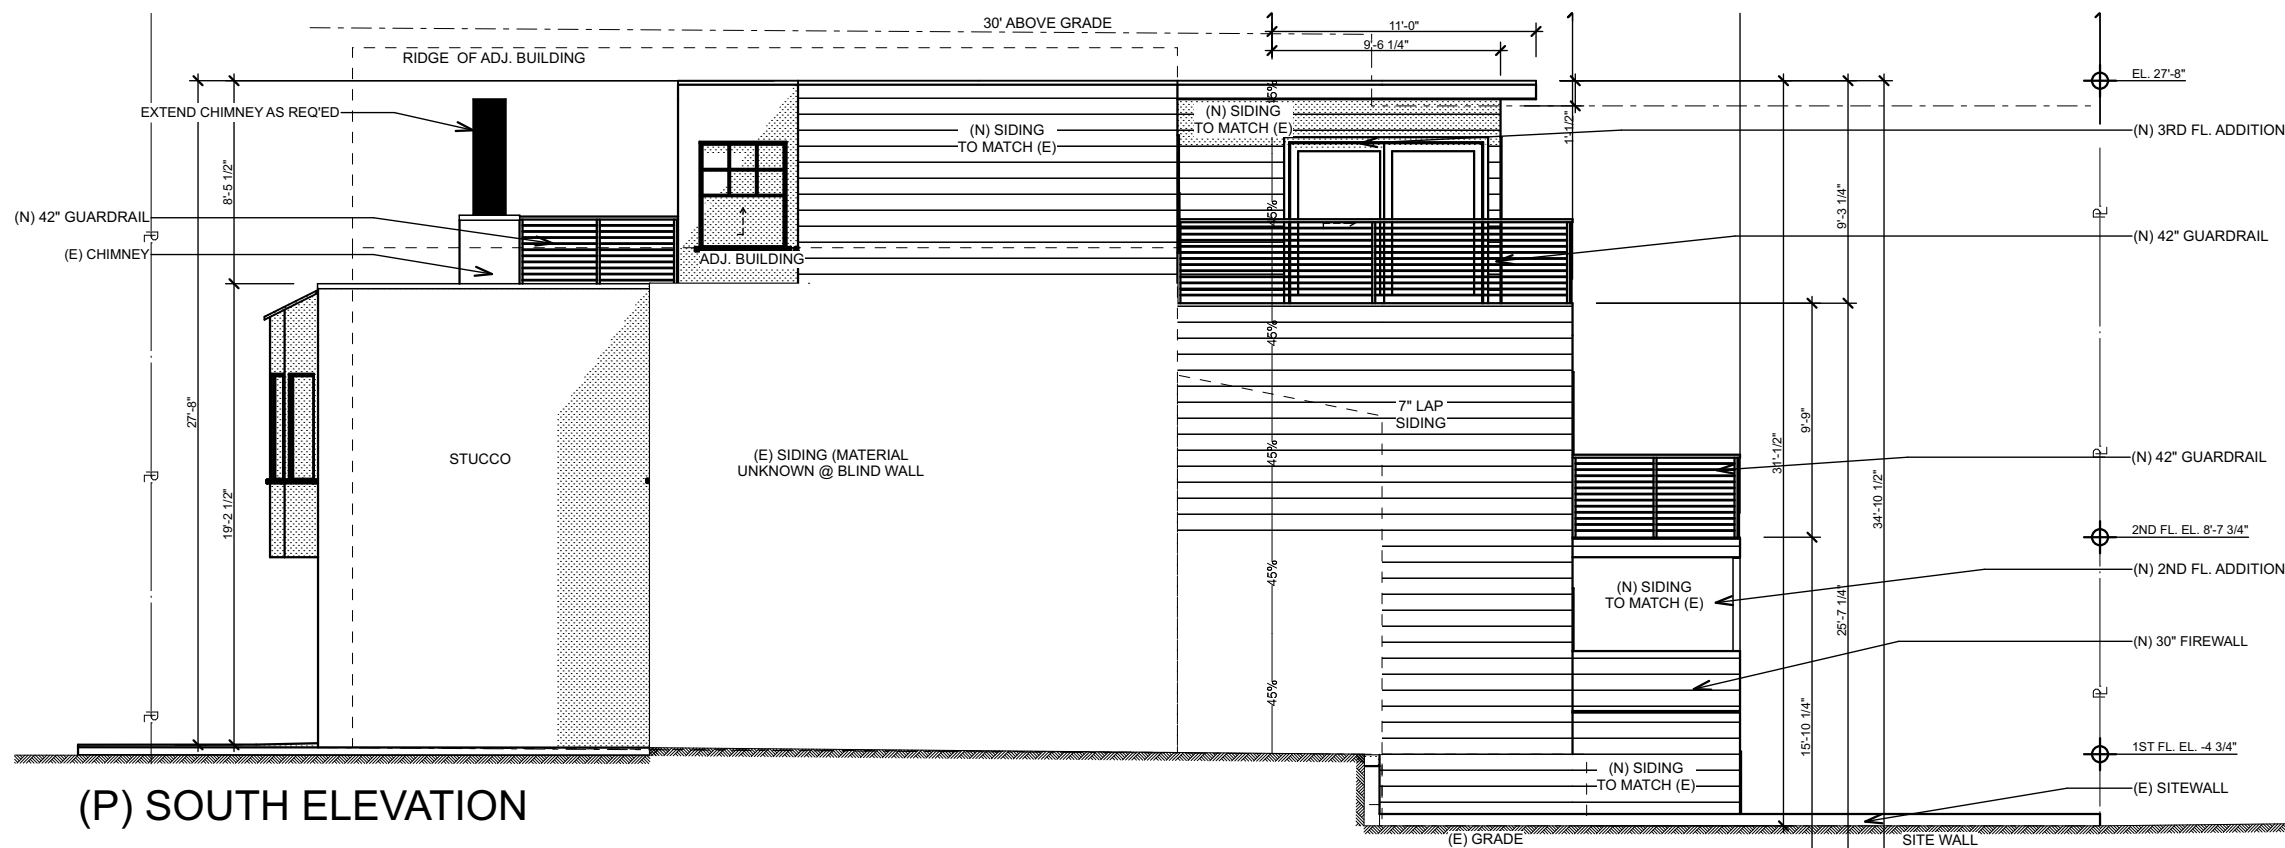


(P) SOUTH ELEVATION

SCALE: 1/8" = 1'-0"




(P) WEST ELEVATION

SCALE: 1/8" = 1'-0"

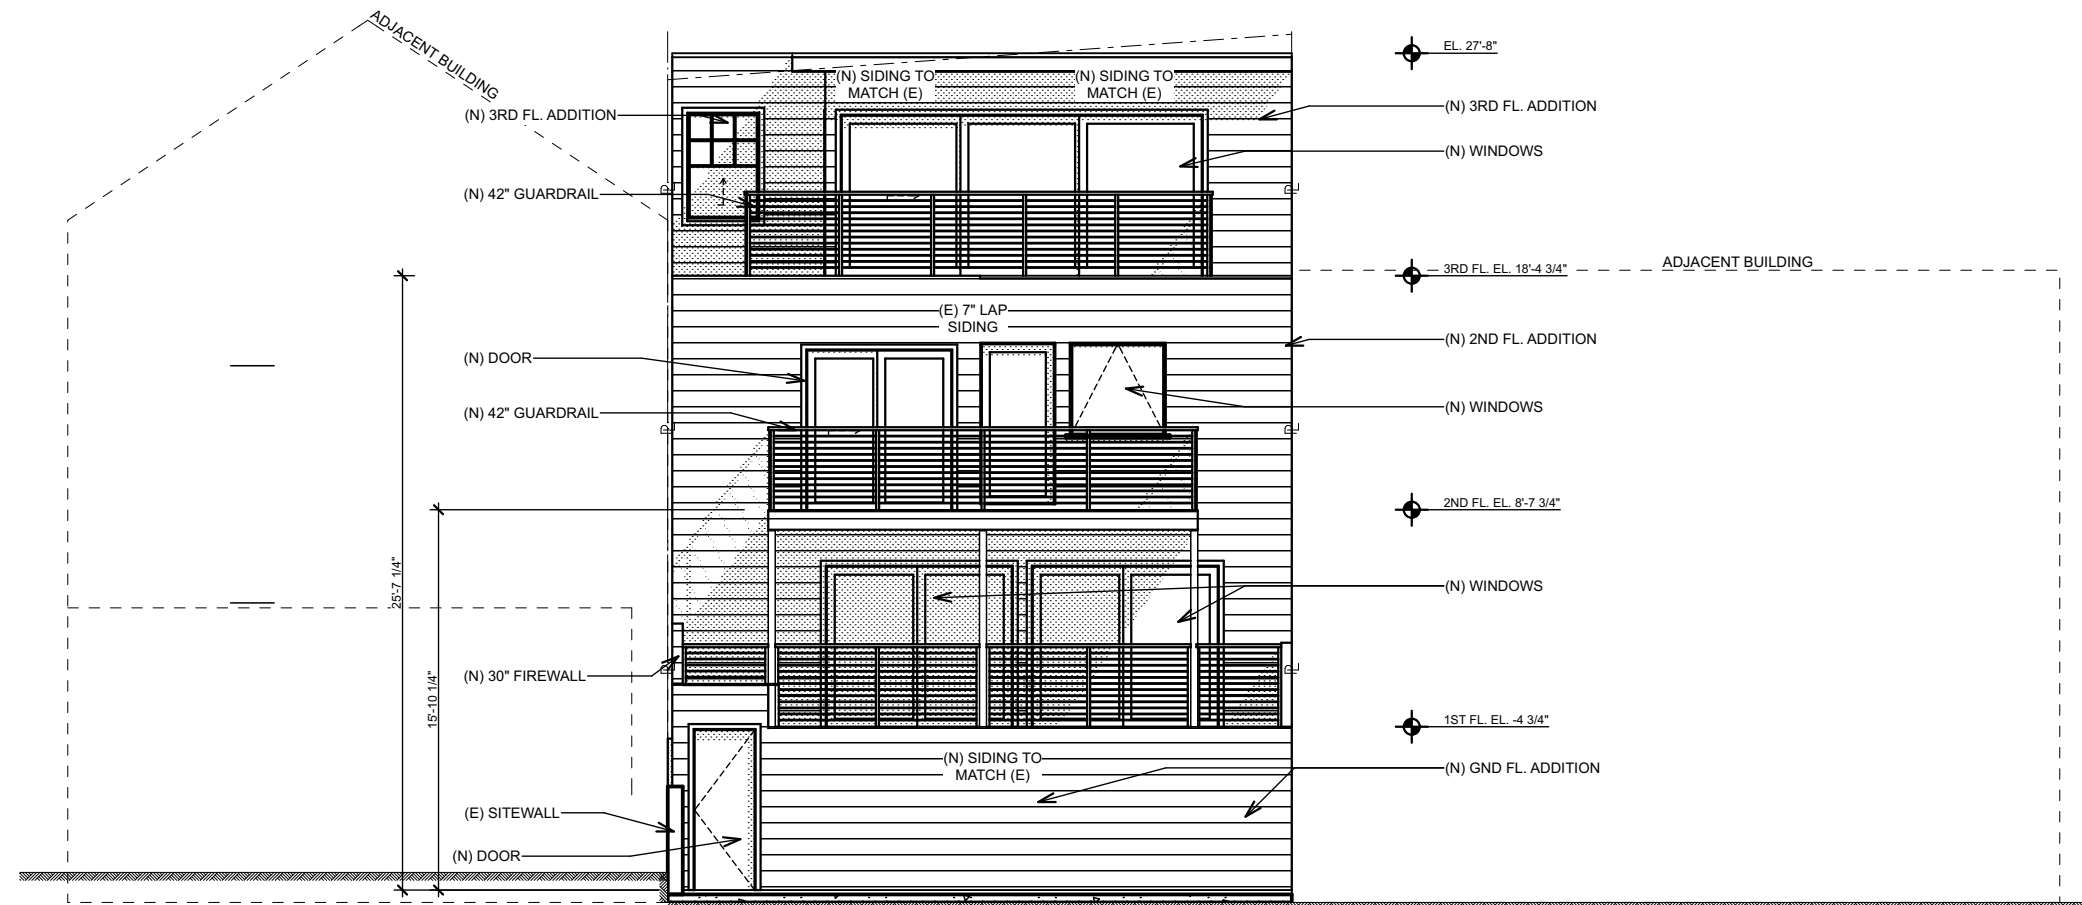

(P) EAST ELEVATION

SCALE: 1/8" = 1'-0"

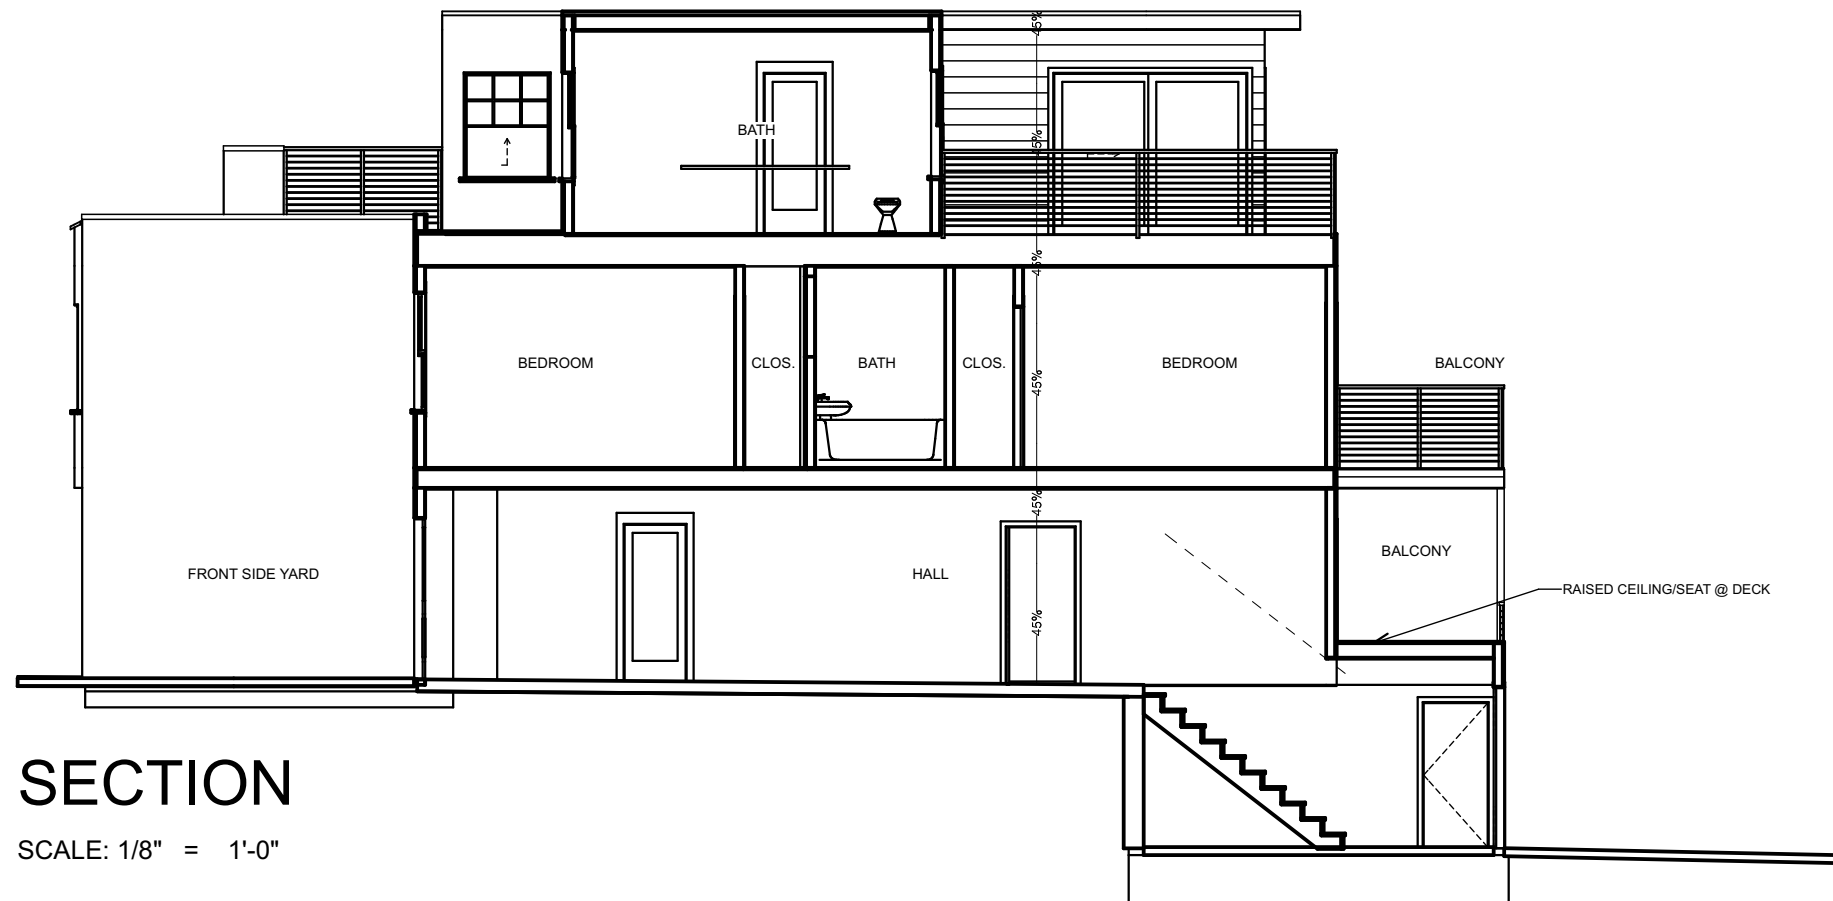


SECTION

SCALE: 1/8" = 1'-0"




SECTION

SCALE: 1/8" = 1'-0"

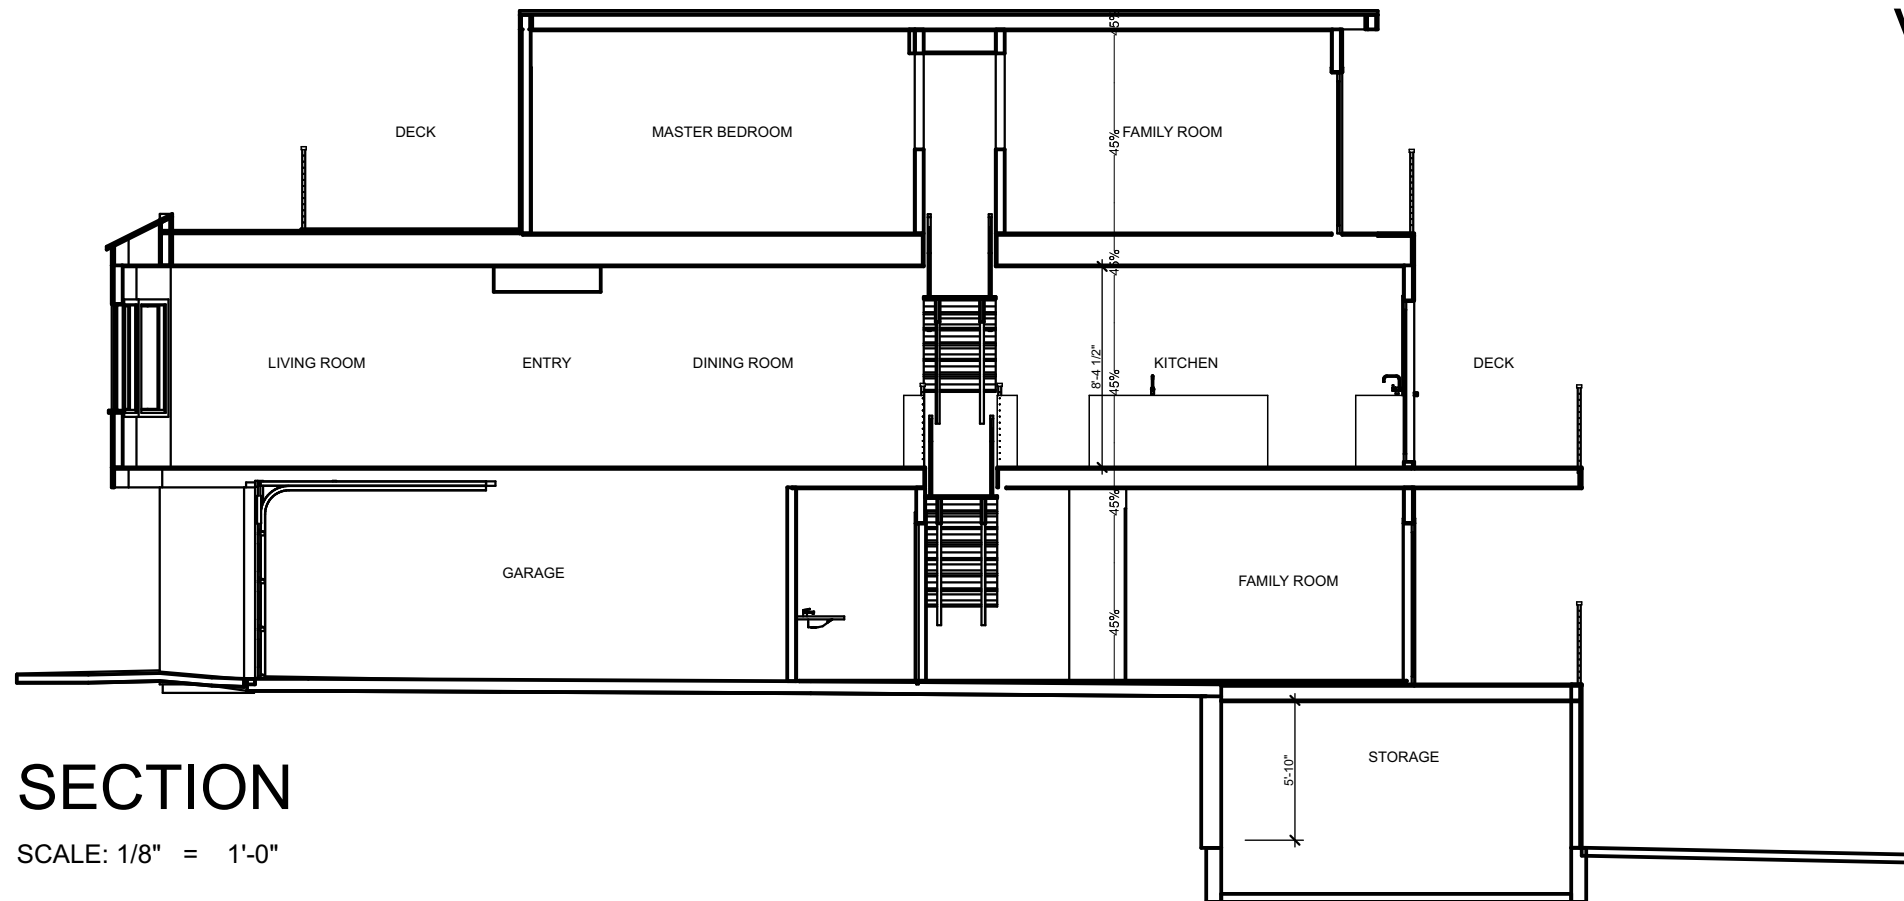

SECTION

SCALE: 1/8" = 1'-0"

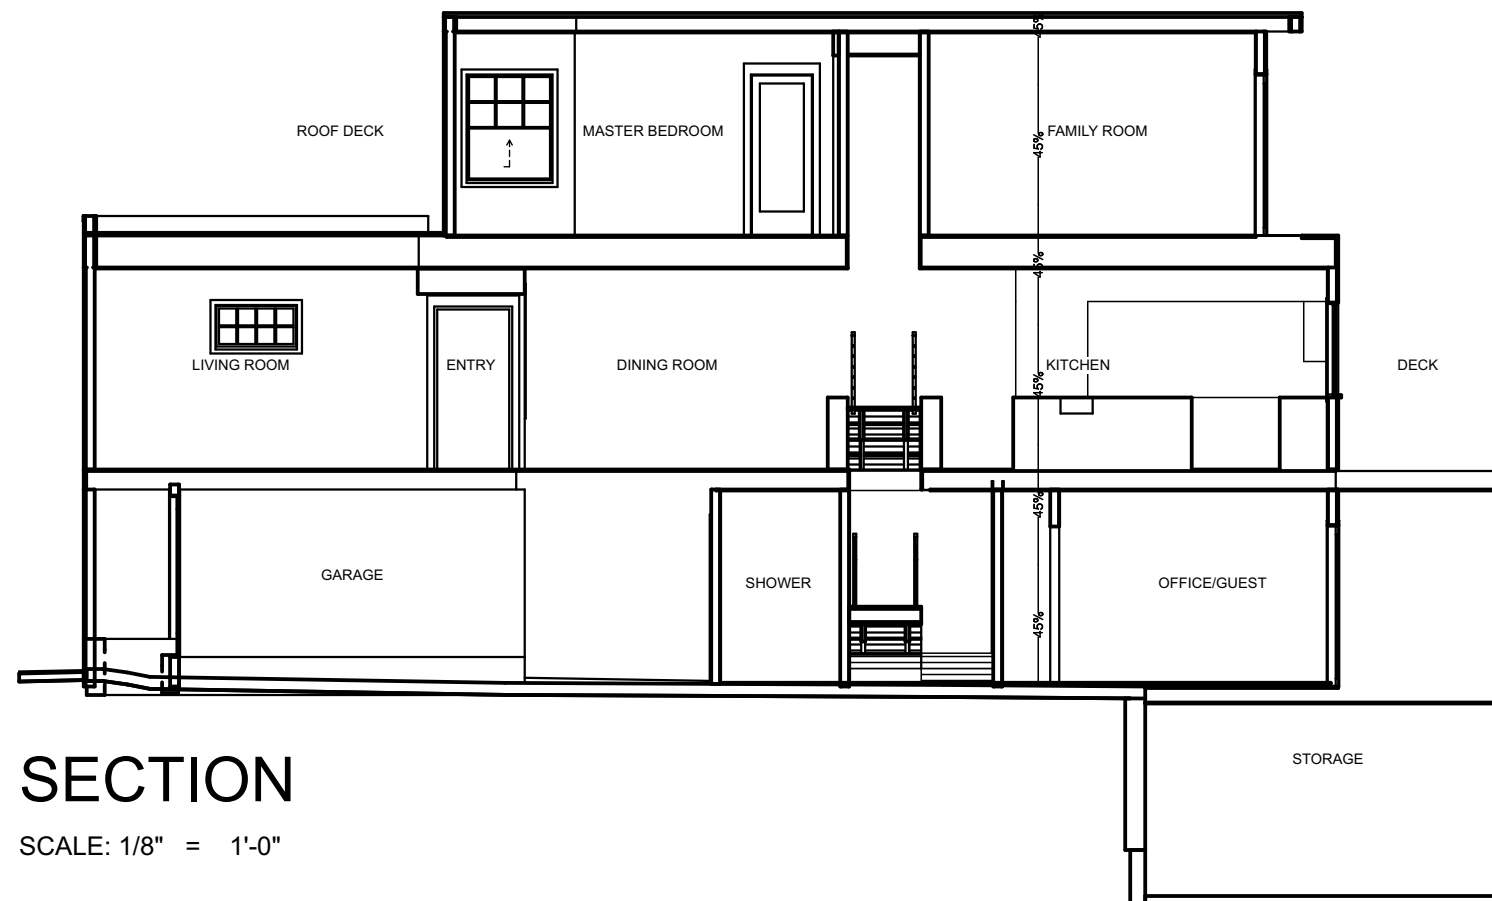

SECTION

SCALE: 1/8" = 1'-0"