




6 EXISTING SITE / ROOF PLAN
1/8" = 1'-0"

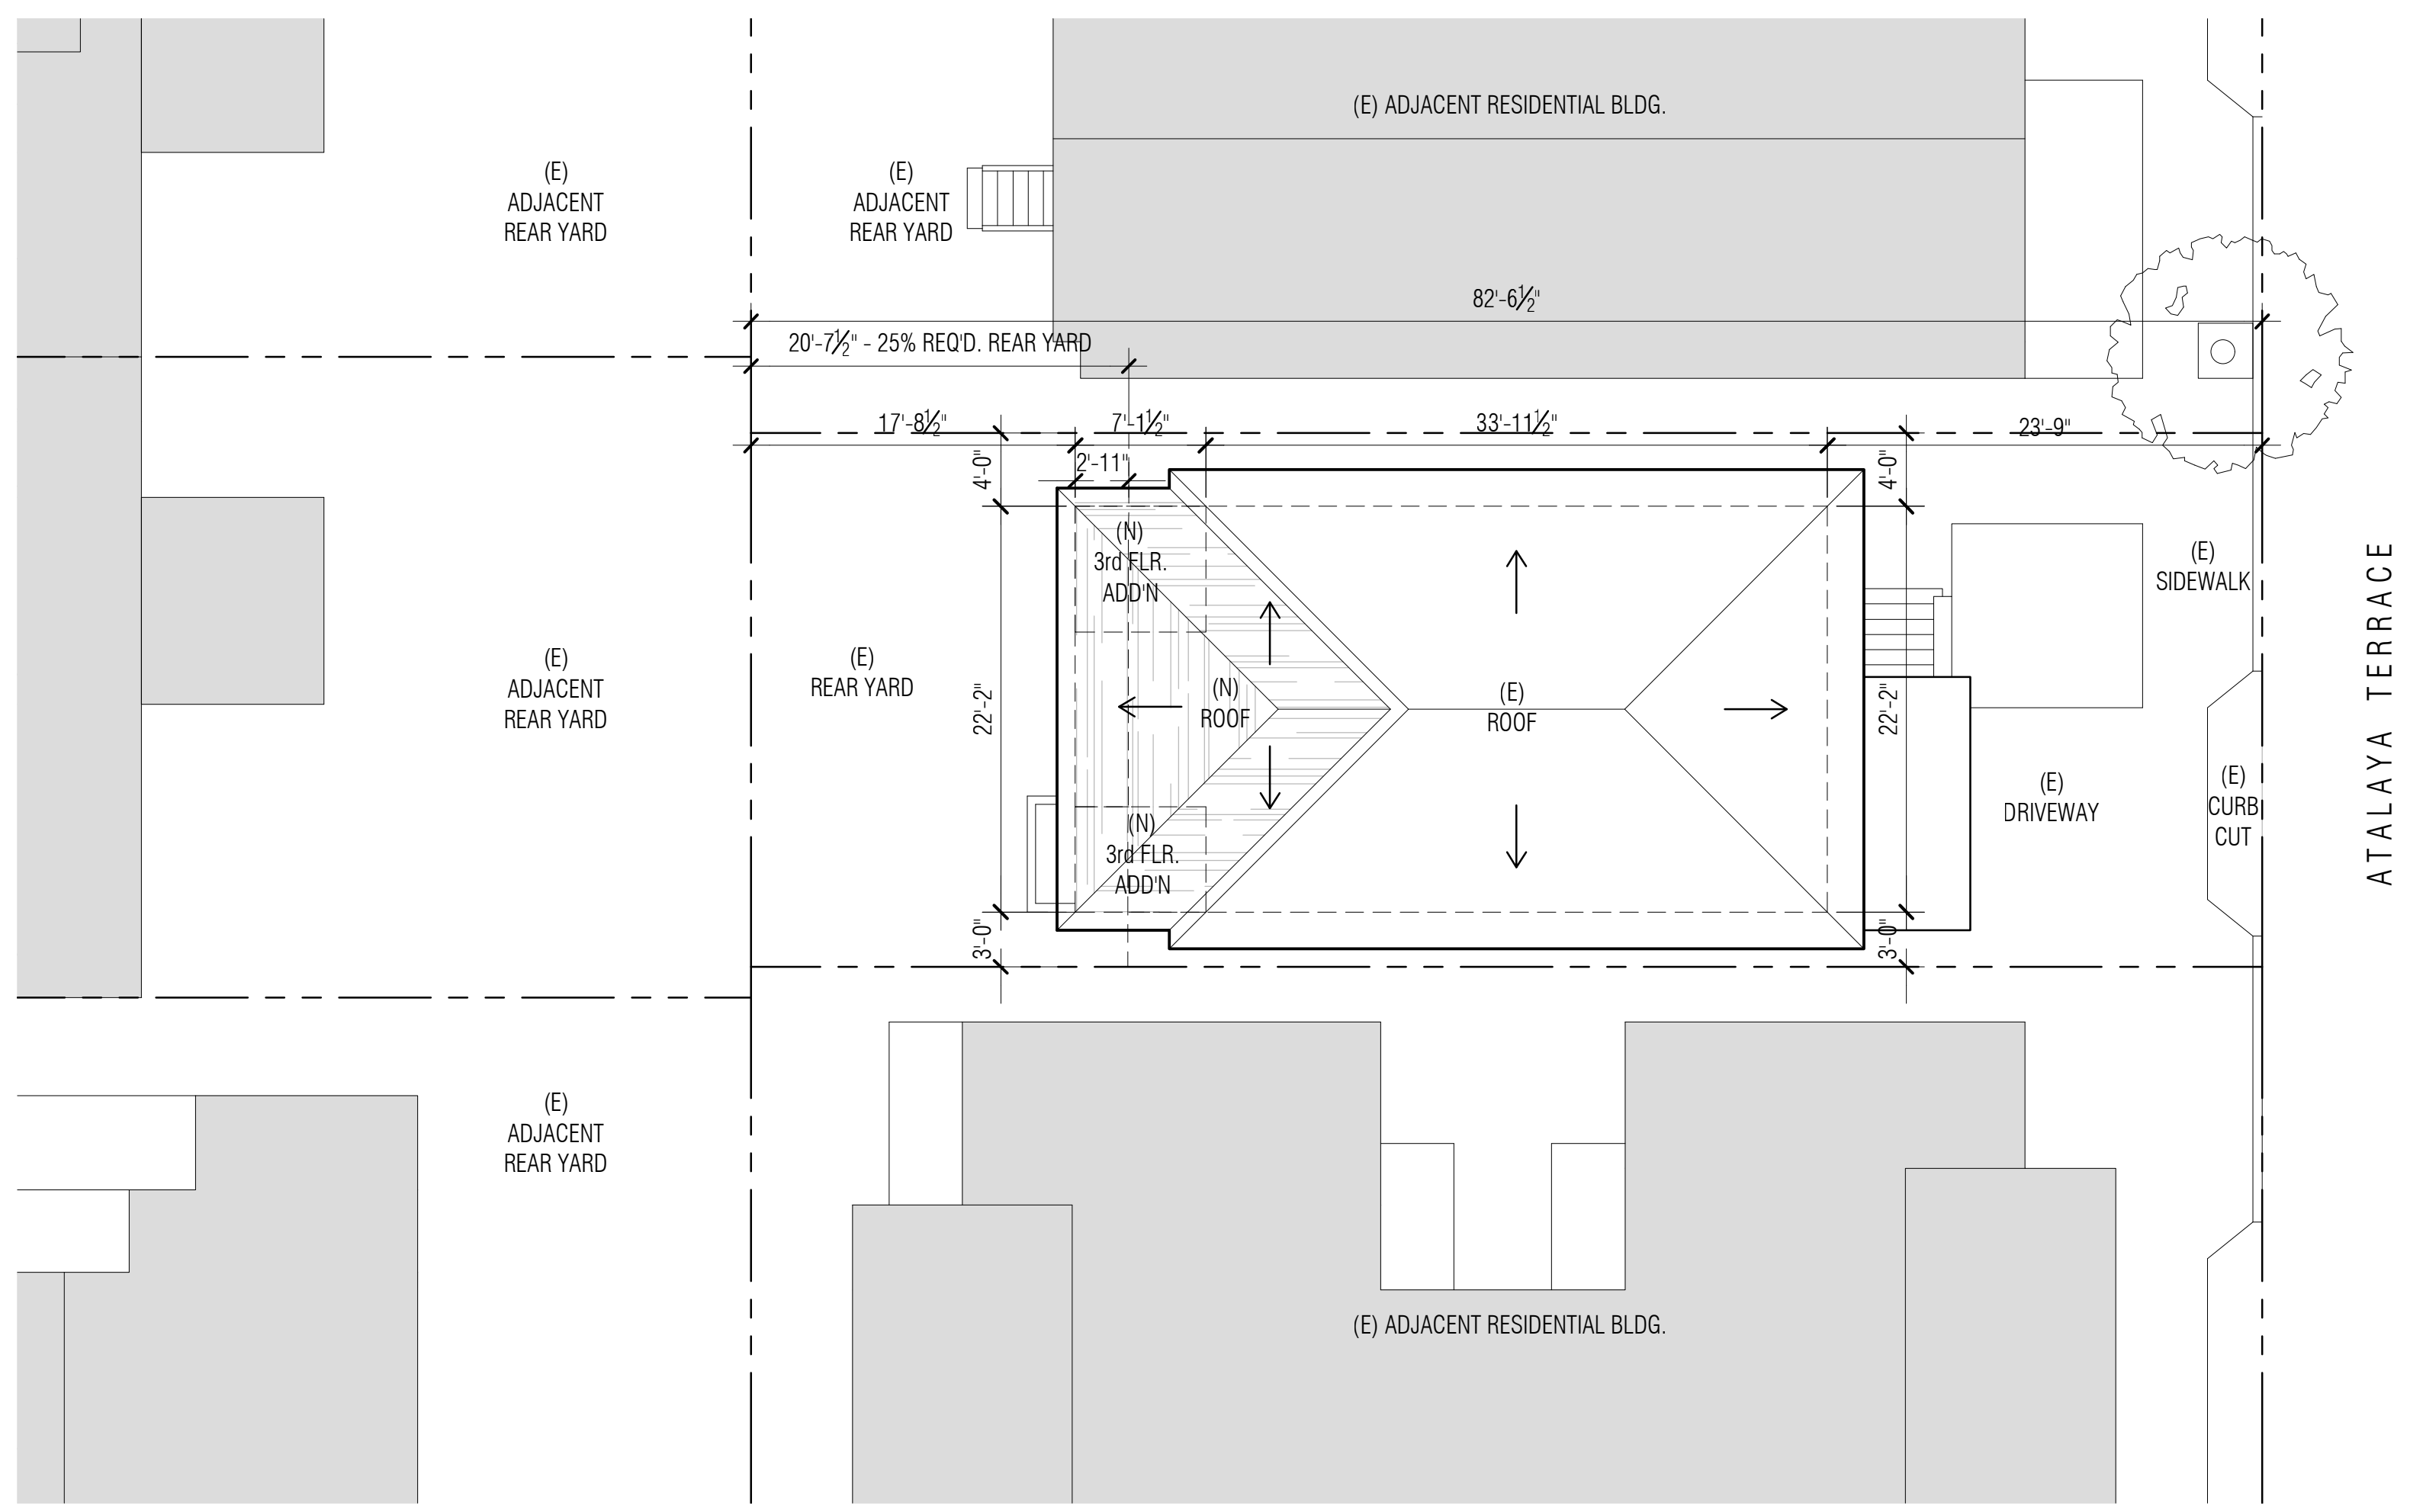


5 NEW SITE / ROOF PLAN
1/8" = 1'-0"

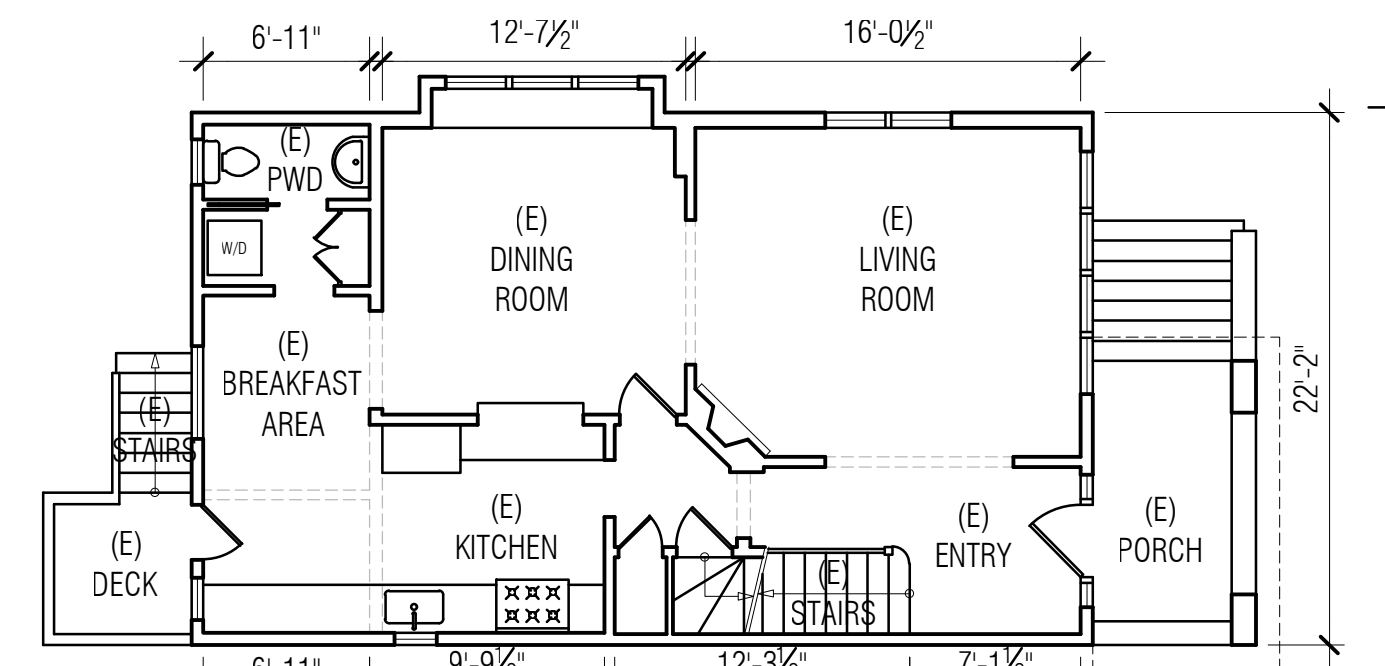


4 EXISTING SECOND LEVEL PLAN
1/8" = 1'-0"

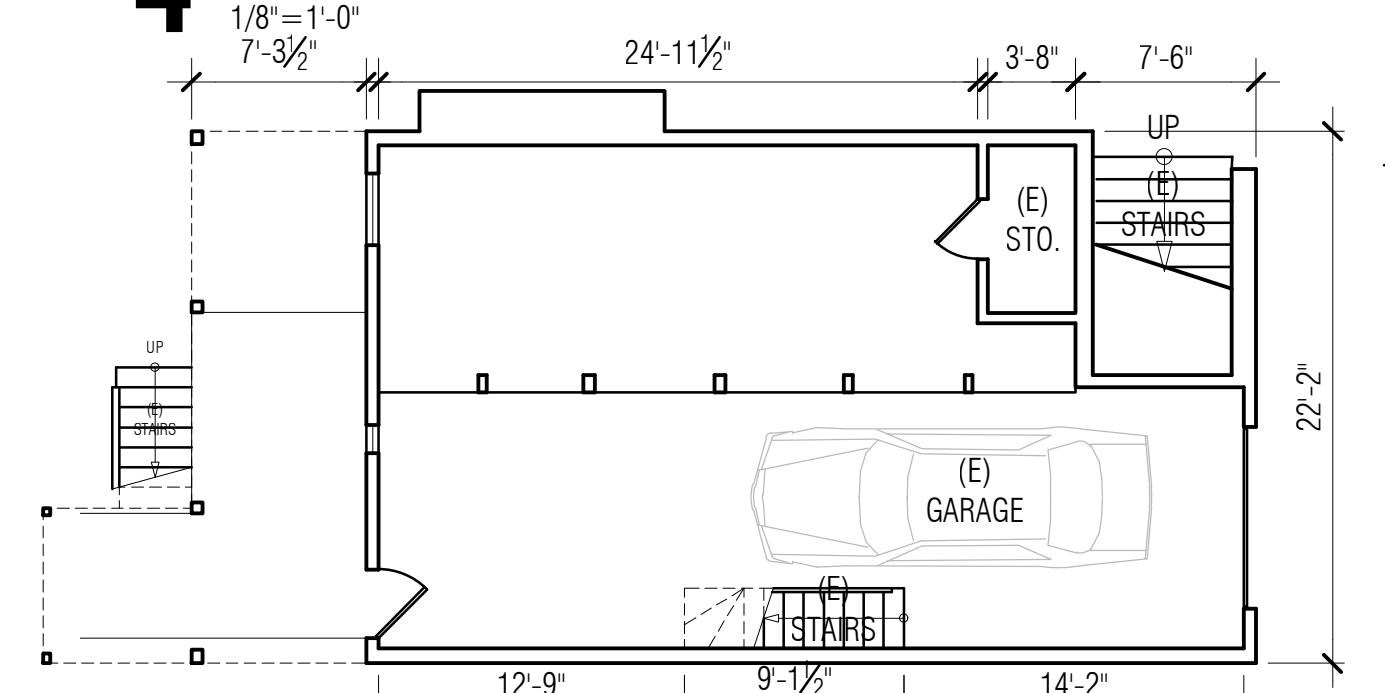

3 EXISTING FIRST LEVEL PLAN
1/8" = 1'-0"

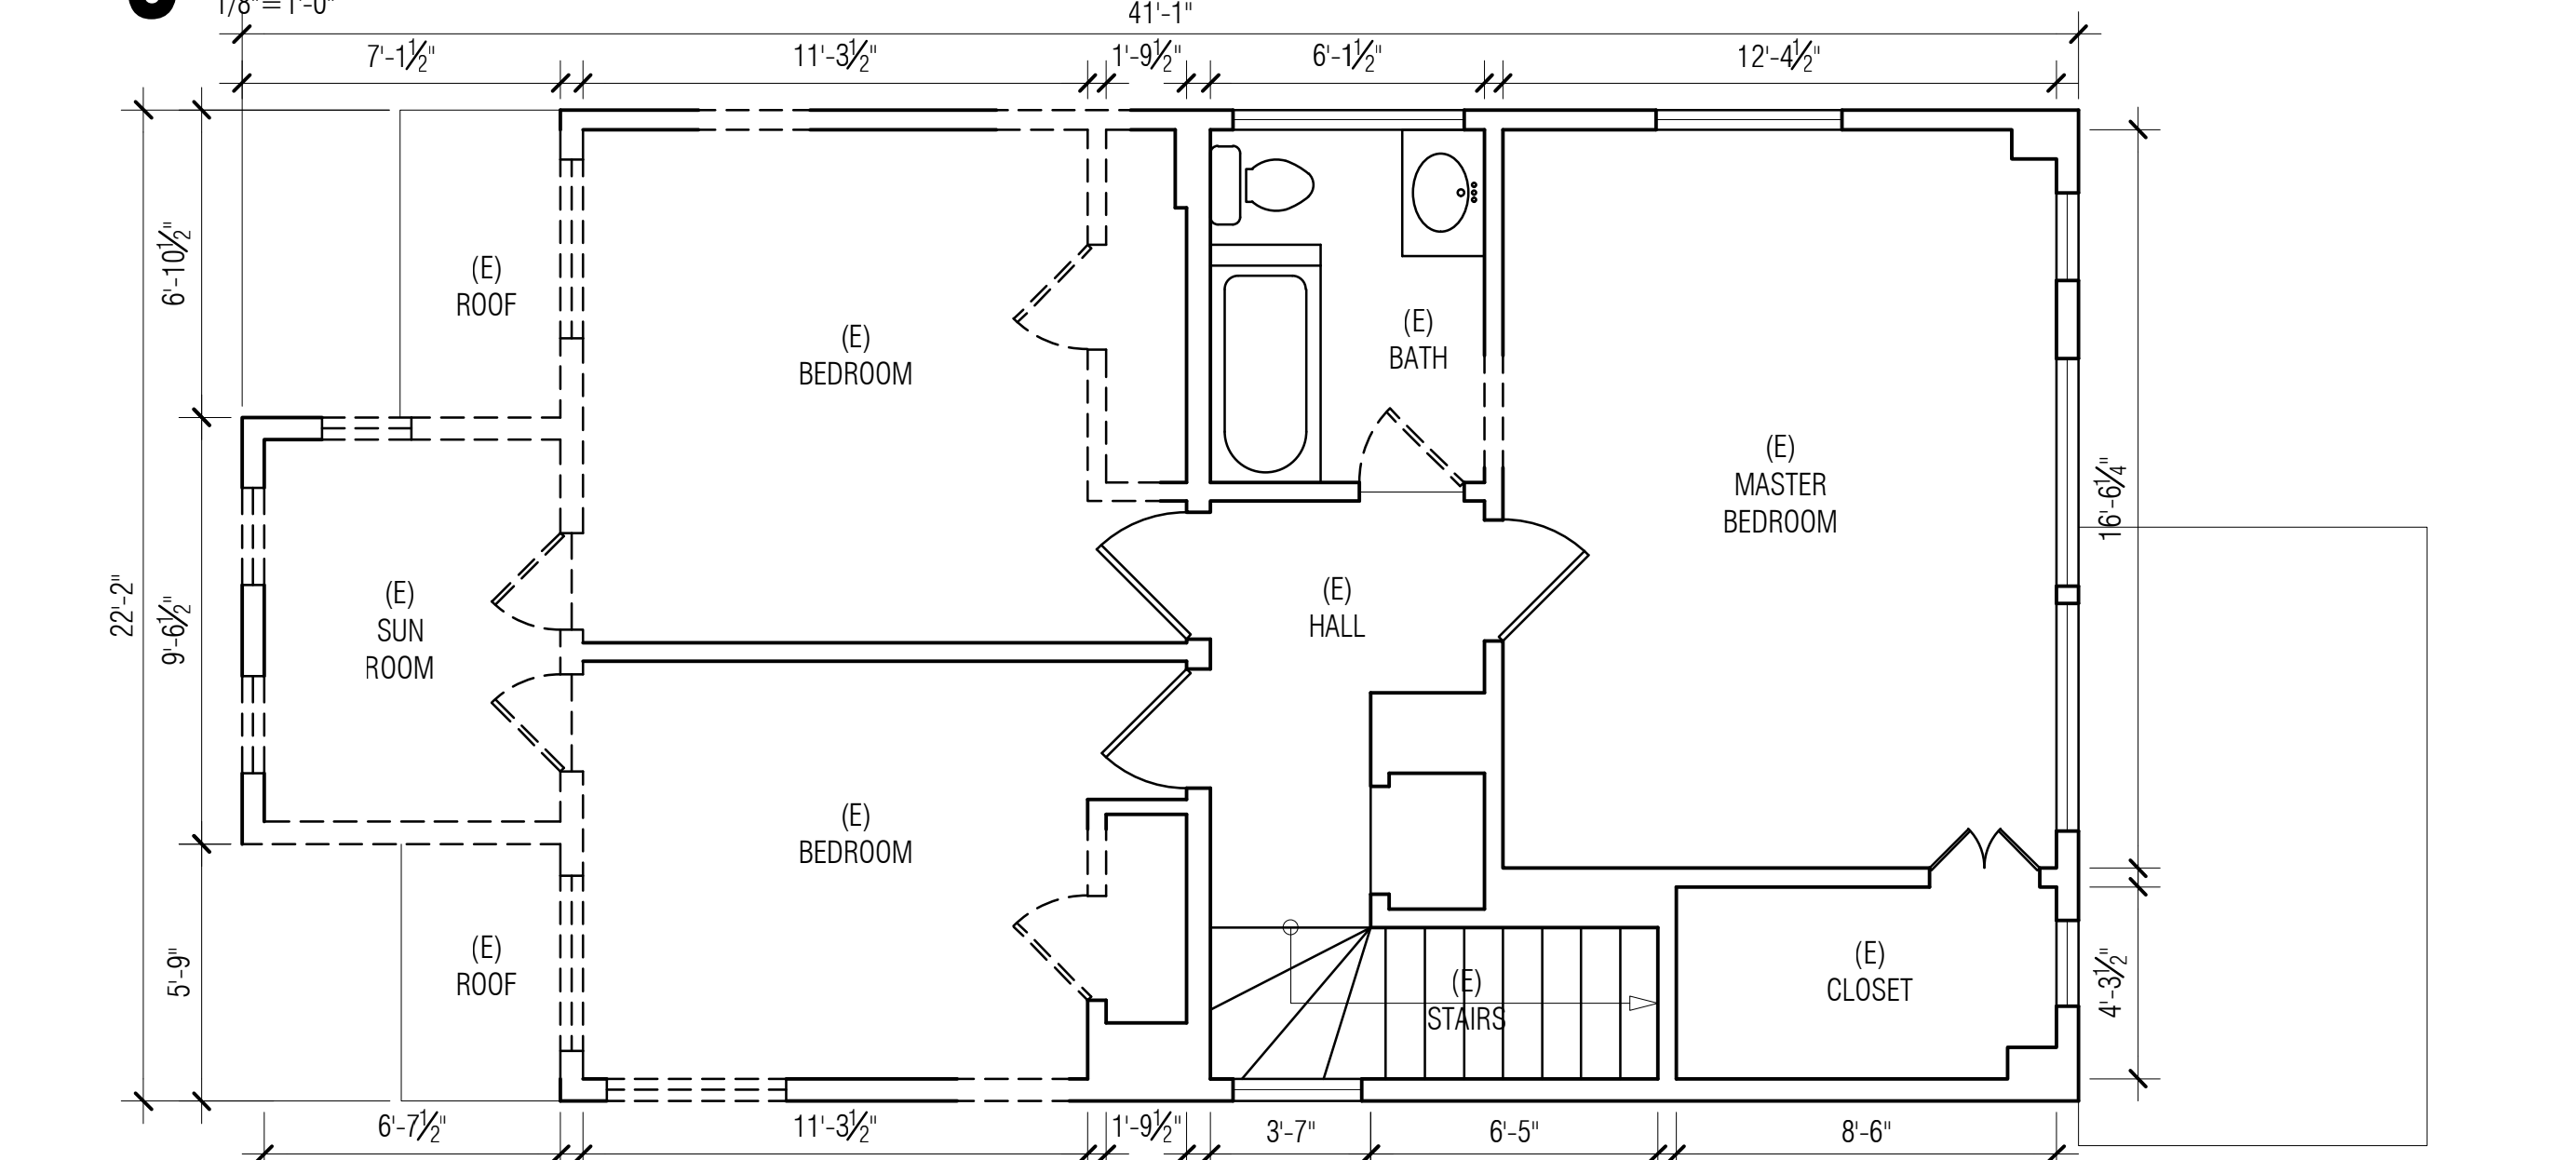

2 EXISTING THIRD LEVEL PLAN
1/8" = 1'-0"

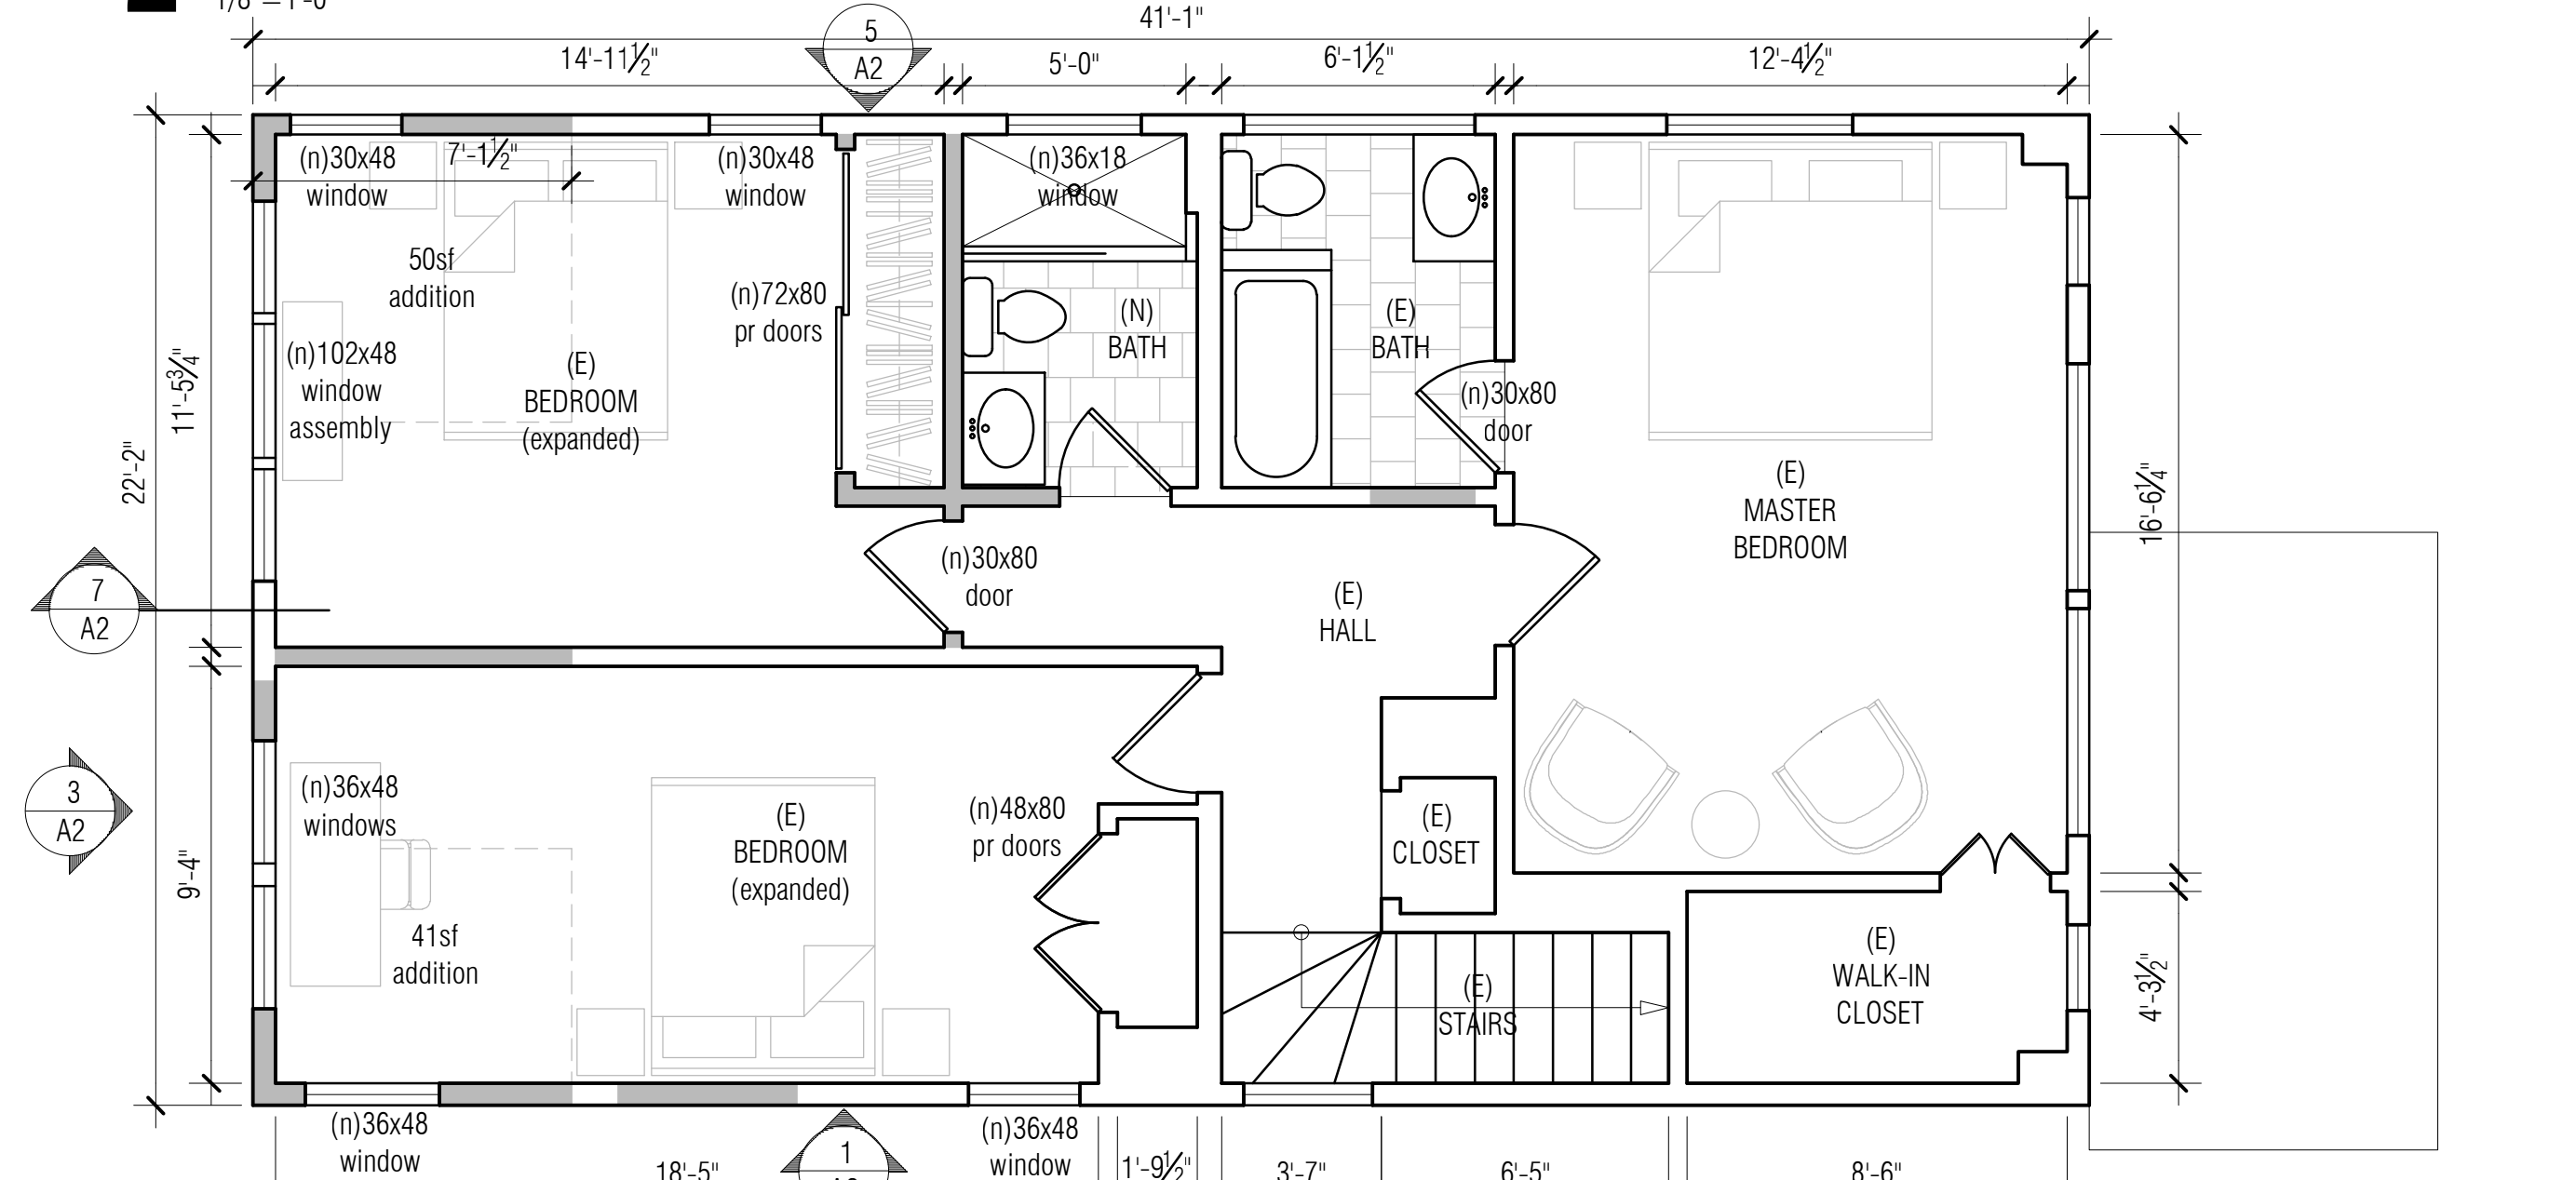

1 NEW THIRD LEVEL PLAN
1/4" = 1'-0"

BUILDING CODES

- The 2013 San Francisco Building Code consists of the 2013 California Building Code, and the 2013 California Green Building Standards Code, with San Francisco Amendments
- The 2013 San Francisco Electrical Code consists of the 2013 California Electrical Code with San Francisco Amendments
- The 2013 California Energy Code, with no local amendments
- The 2013 San Francisco Housing Code, with no amendments
- The 2013 San Francisco Mechanical Code consists of the 2013 California Mechanical Code with San Francisco Amendments
- The 2013 San Francisco Plumbing Code consists of the 2013 California Plumbing Code with San Francisco Amendments

PROJECT DATA

ADDRESS: 47 ATALAYA TERRACE
BLOCK: 1174
LOT: 007
ZONING: RH-2
CONSTRUCTION: V-B
LOT SIZE: 22.5' x 29.2' = 2,407 SF

BUILDING AREA:	EXISTING	NEW
(E) 1ST LEVEL	745 SF	
(E) 2ND LEVEL	847 SF	
(E) 3RD LEVEL	821 SF	91 SF
	2,413 SF	91 SF

TOTAL NEW & EXISTING AREA: 2,504 SF

INDEX OF DRAWINGS

- A1 PROJECT DATA, DRAWING INDEX, SITE PLAN, FLOOR PLANS
- A2.1 EXISTING & PROPOSED EXTERIOR ELEVATIONS
- A2.2 EXISTING & PROPOSED EXTERIOR ELEVATIONS AND SECTION
- G1 ATTACHMENT C-2: GREEN BUILDING SITE PERMIT SUBMITTAL


SCOPE OF WORK

- NEW ADDITION AT REAR OF 3RD FLOOR
- NEW BATH AT 3RD FLOOR
- NEW WINDOWS AT SIDE AND REAR ONLY




EWALD TAJBAKSH
ARCHITECTURE

1175 FOLSOM STREET
SAN FRANCISCO 94103
tel 415.255.0700
fax 415.255.0702

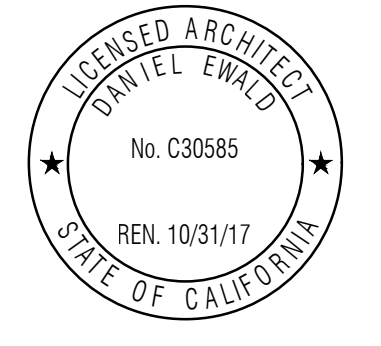

- 1. SITE PERMIT 12.8.16
- 2. SITE PERMIT REVISION 1.9.17


PLOT PLAN,
EXISTING & NEW
FLOOR PLANS

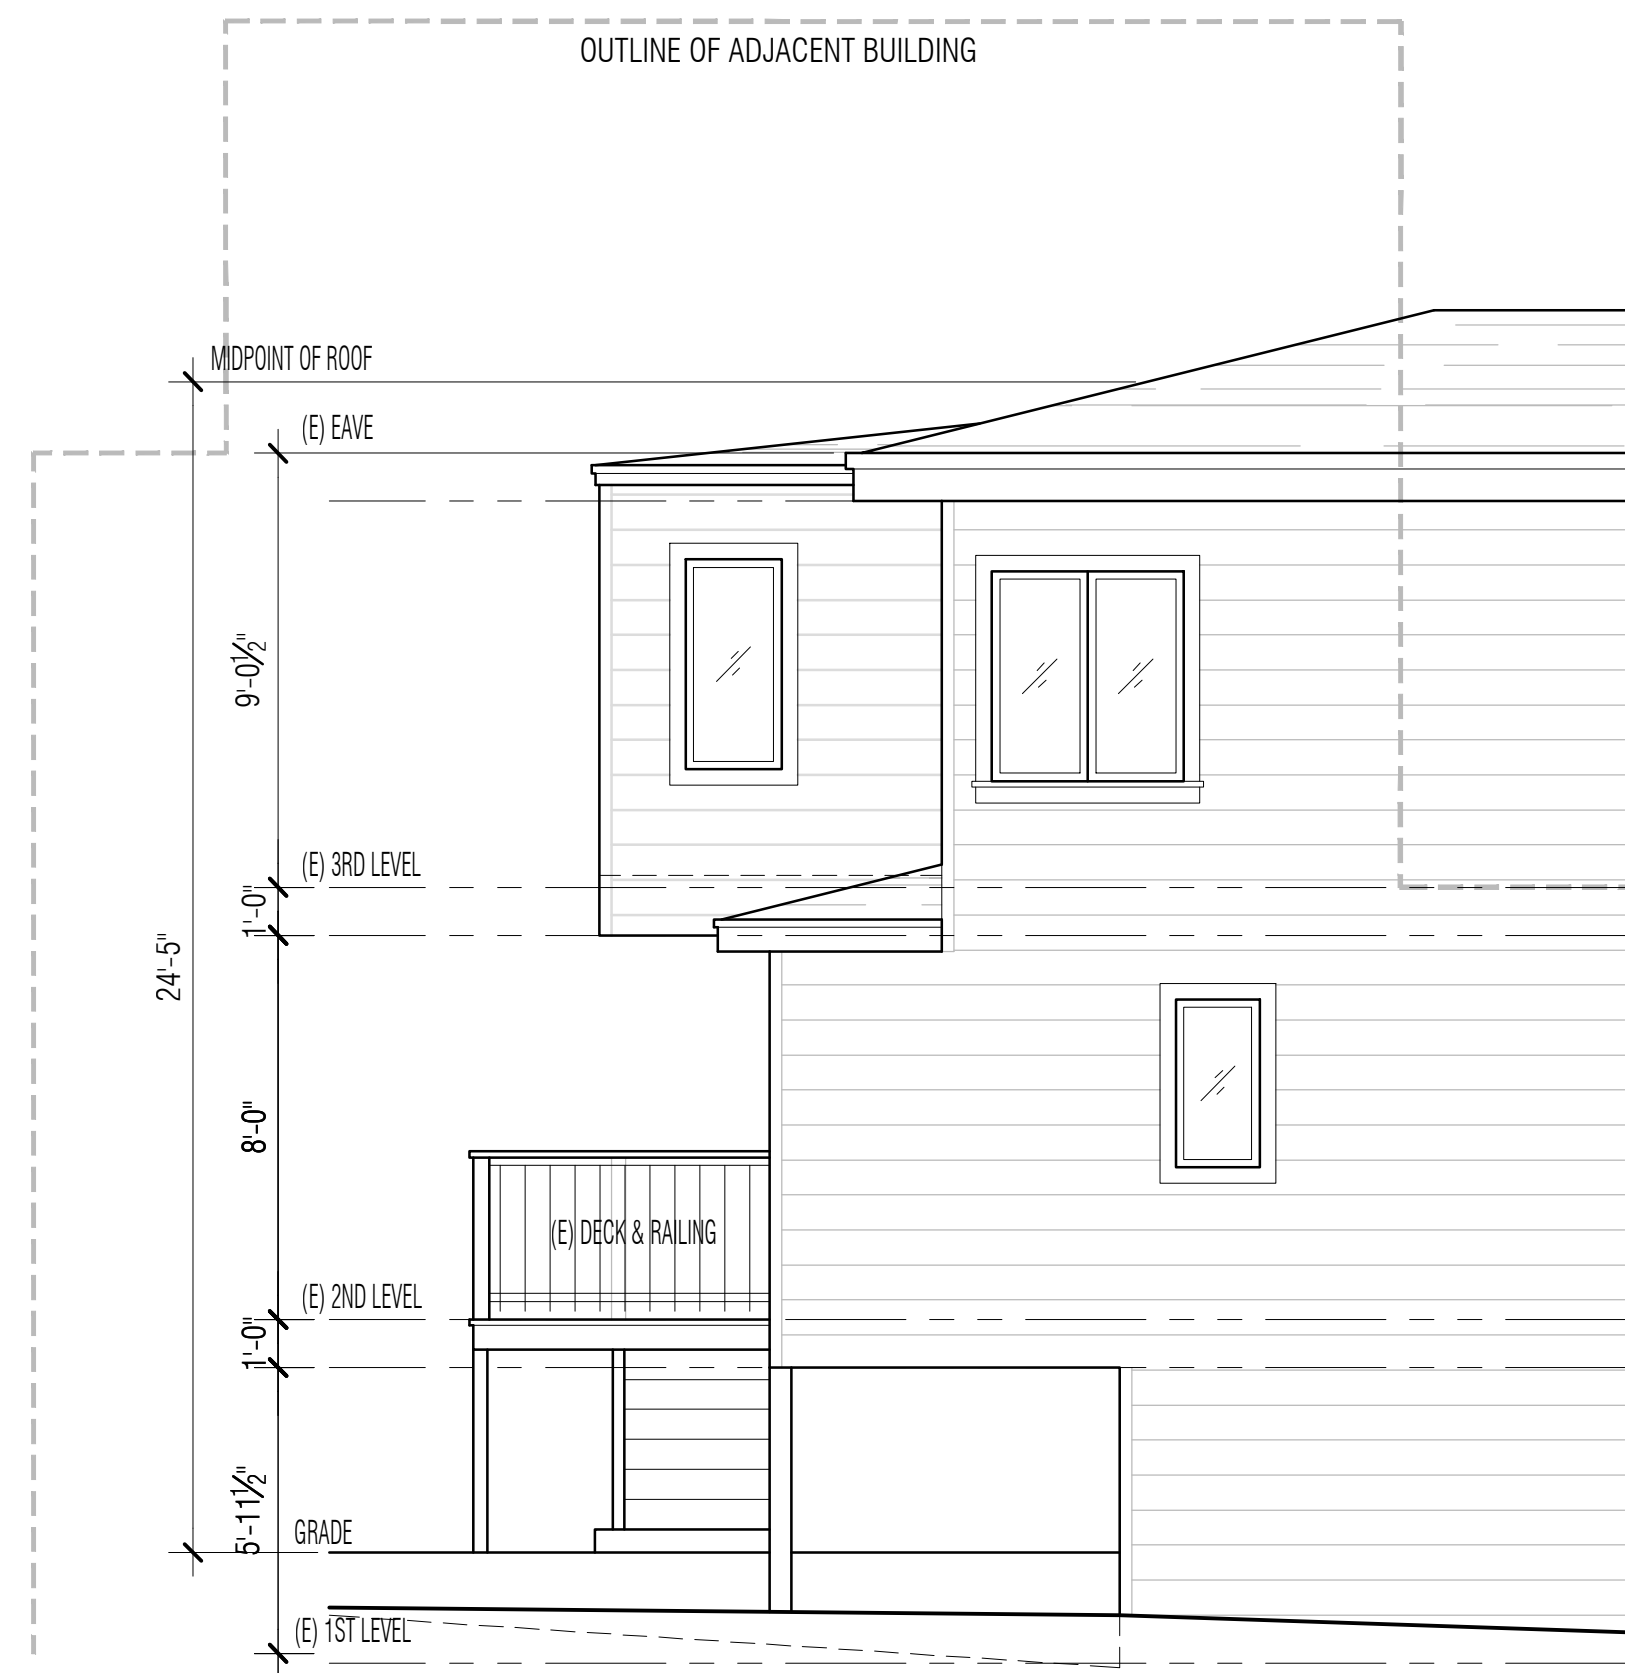


4 EXISTING SOUTH ELEVATION (SIDE)
1/4"=1'-0"



2 EXISTING WEST ELEVATION (REAR)
1/4"=1'-0"

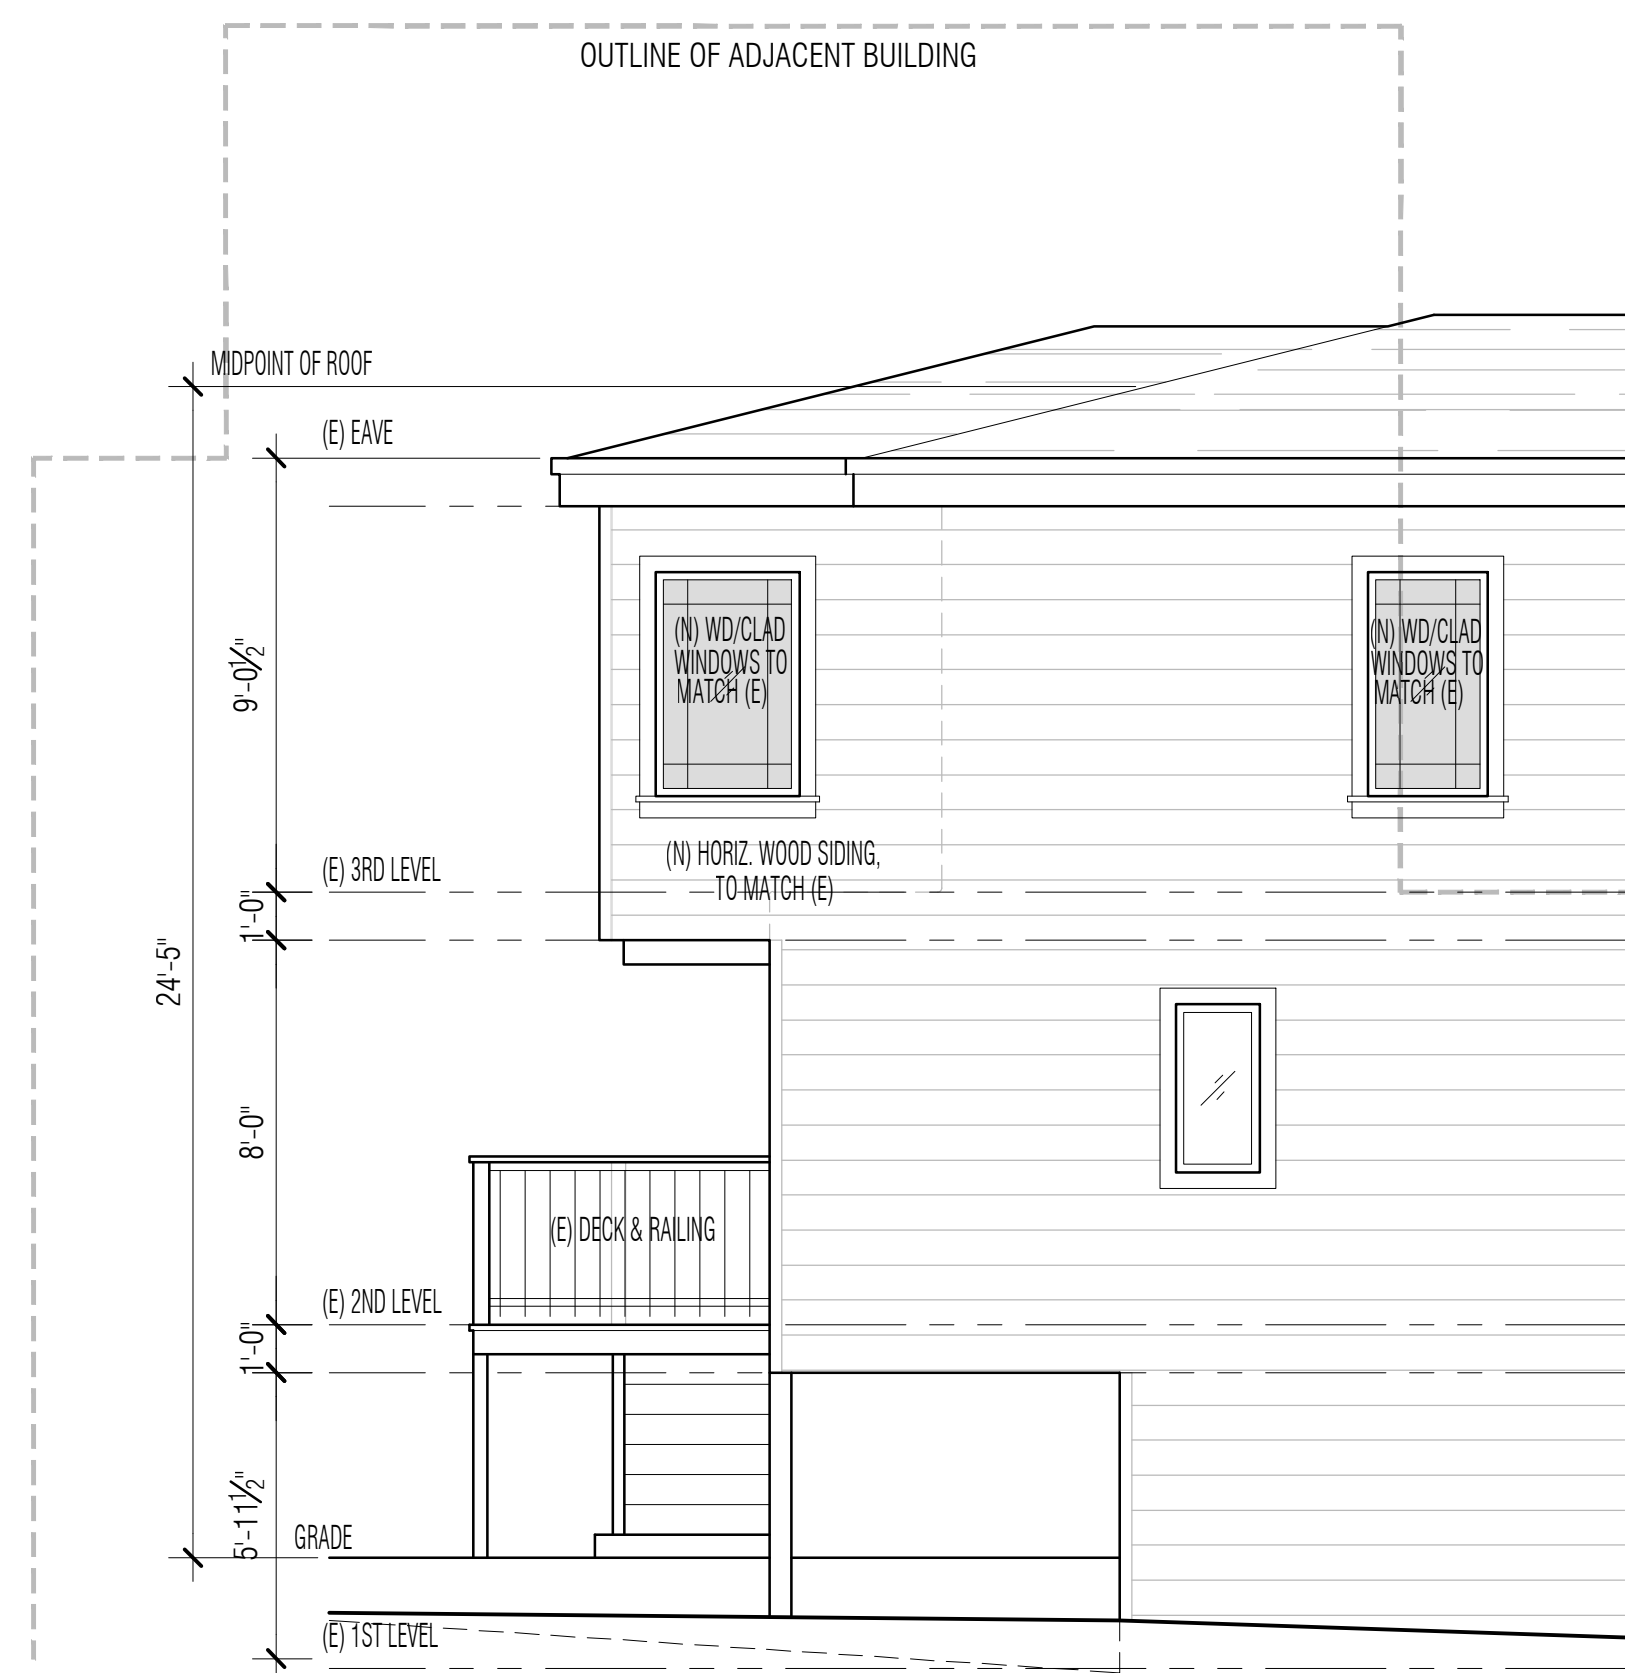


3 NEW SOUTH ELEVATION (SIDE)
1/4"=1'-0"

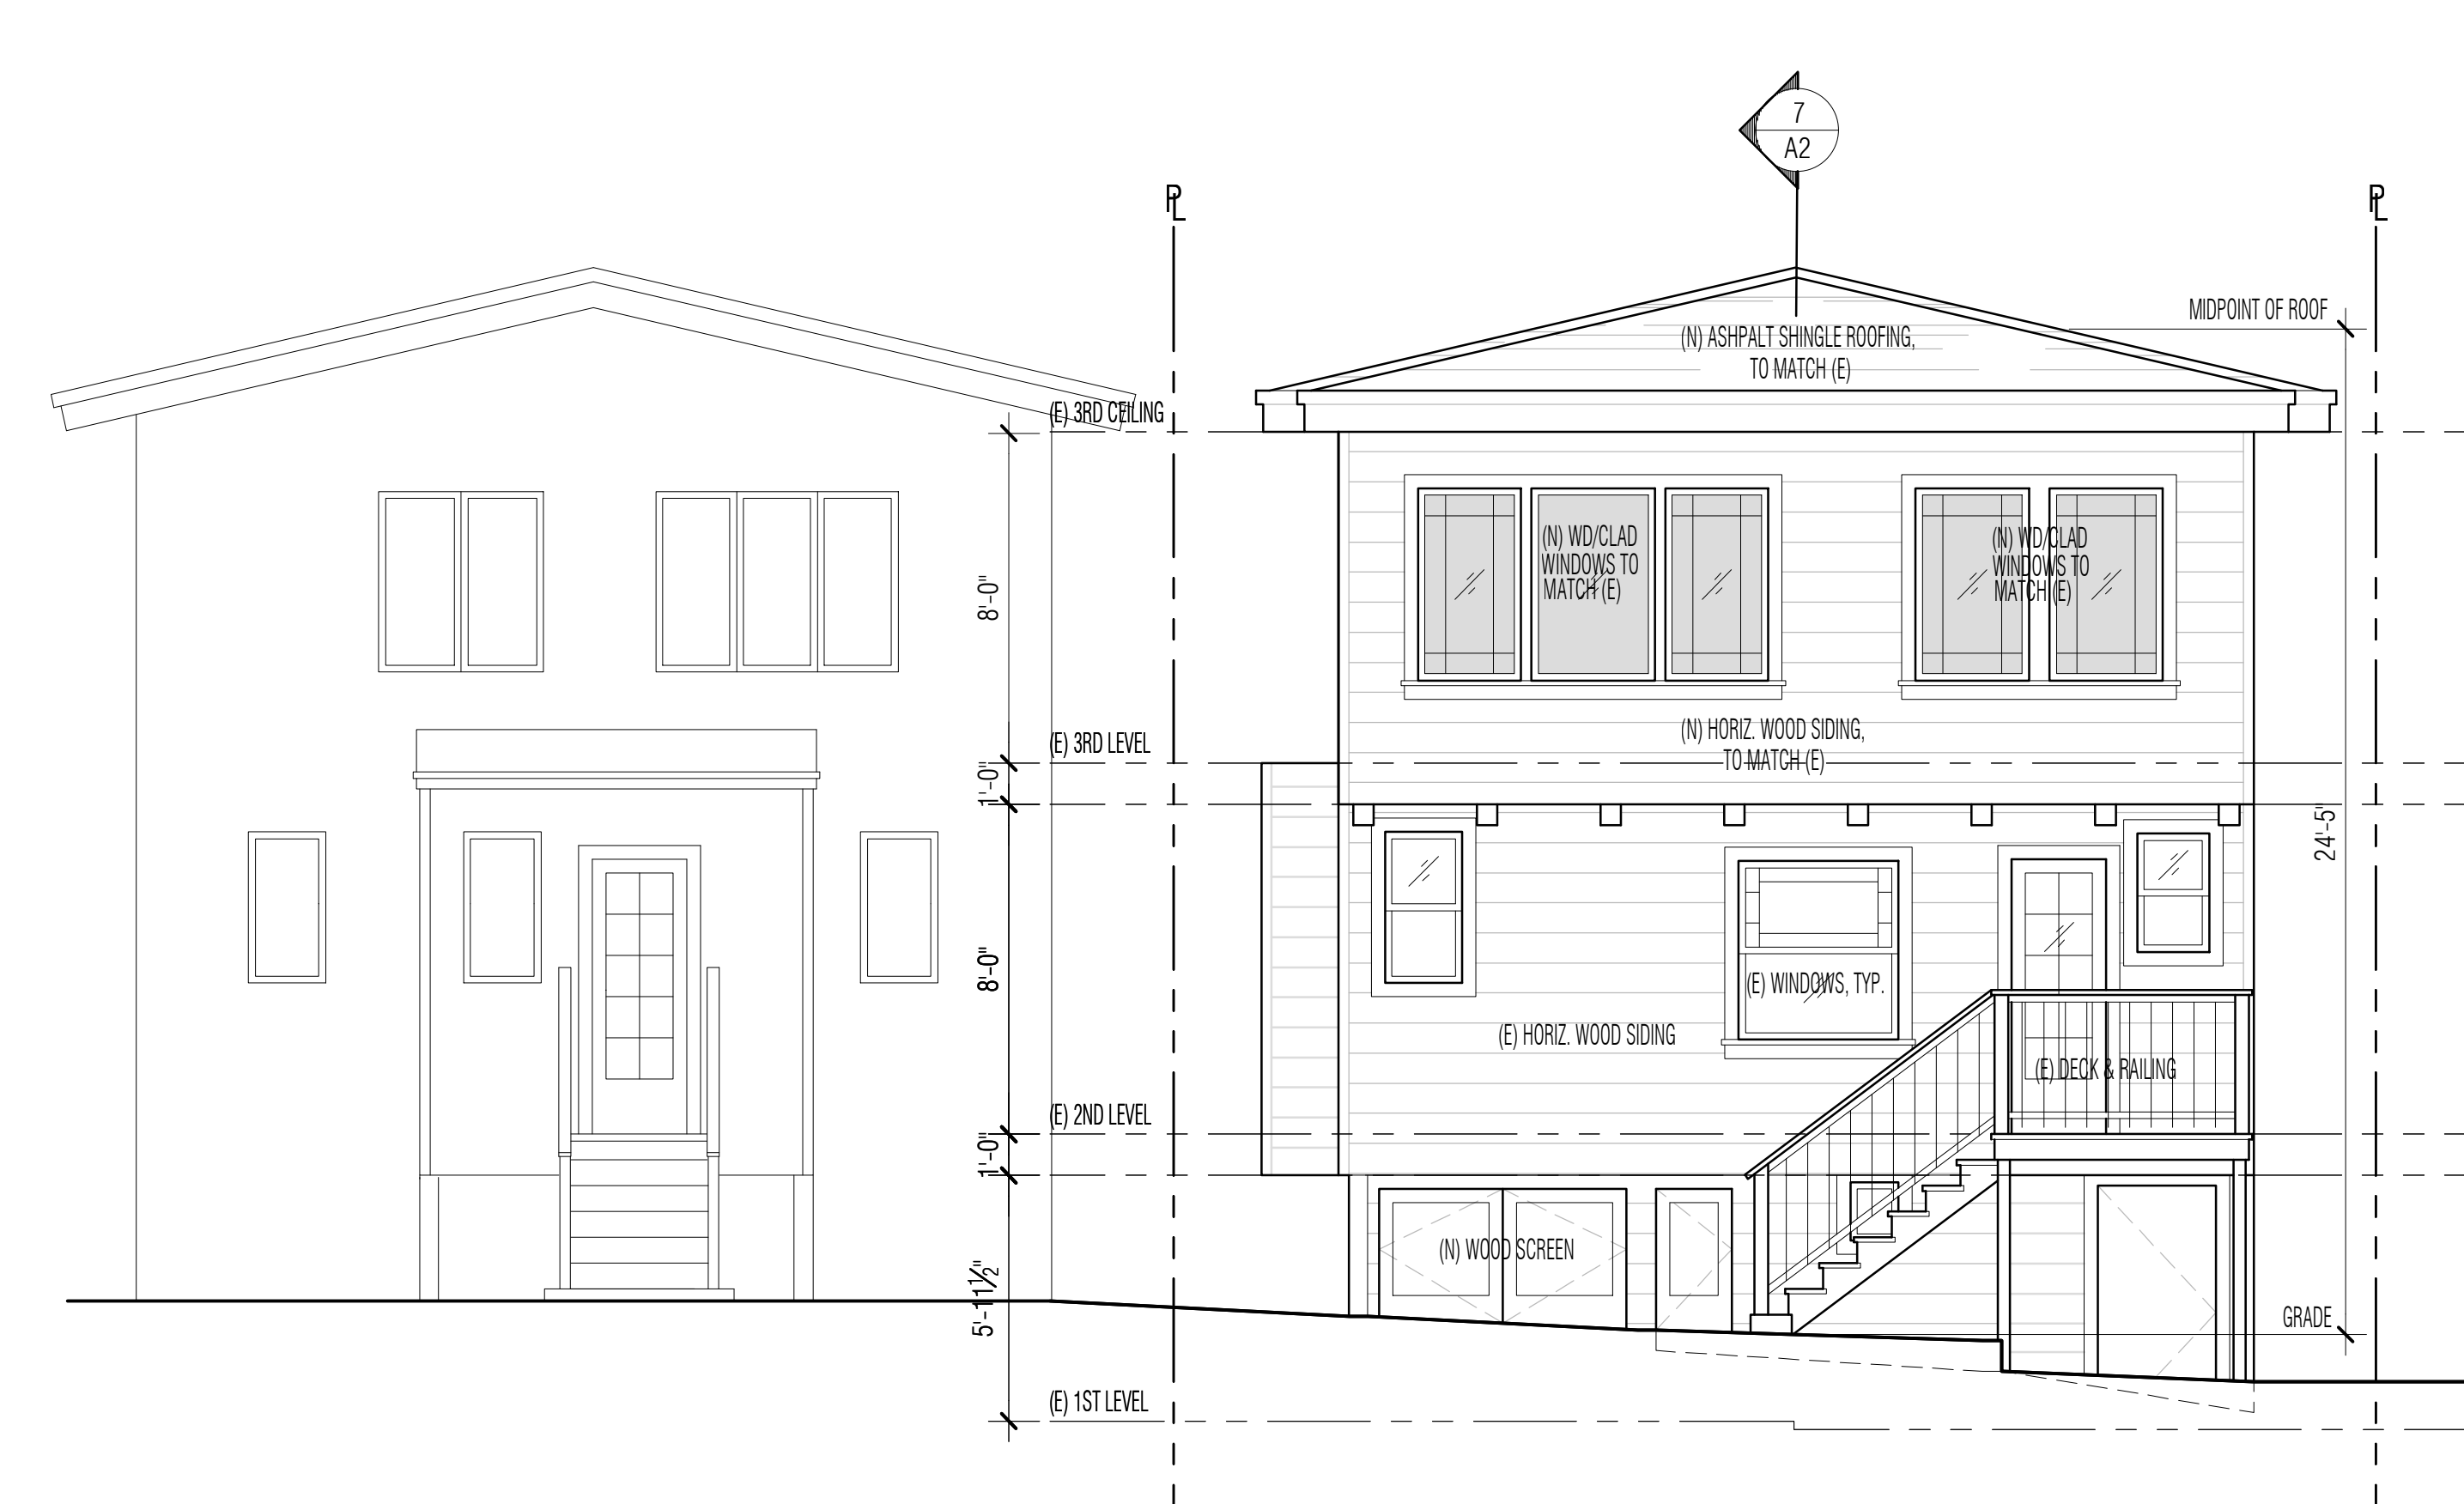

1 NEW WEST ELEVATION (REAR)
1/4"=1'-0"




EWALD TAJBAKSH
ARCHITECTURE
1175 FOLSOM STREET
SECOND FLOOR
SAN FRANCISCO 94103
tel 415.255.0700
fax 415.255.0702

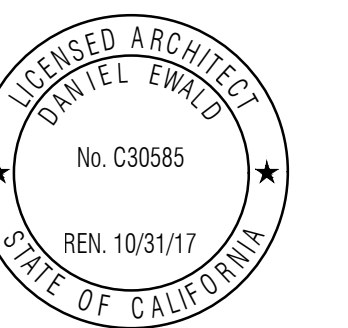


- 1. SITE PERMIT 12.8.16
- 2. SITE PERMIT REVISION 1.9.17


EXISTING AND
NEW EXTERIOR
ELEVATIONS AND
SECTION

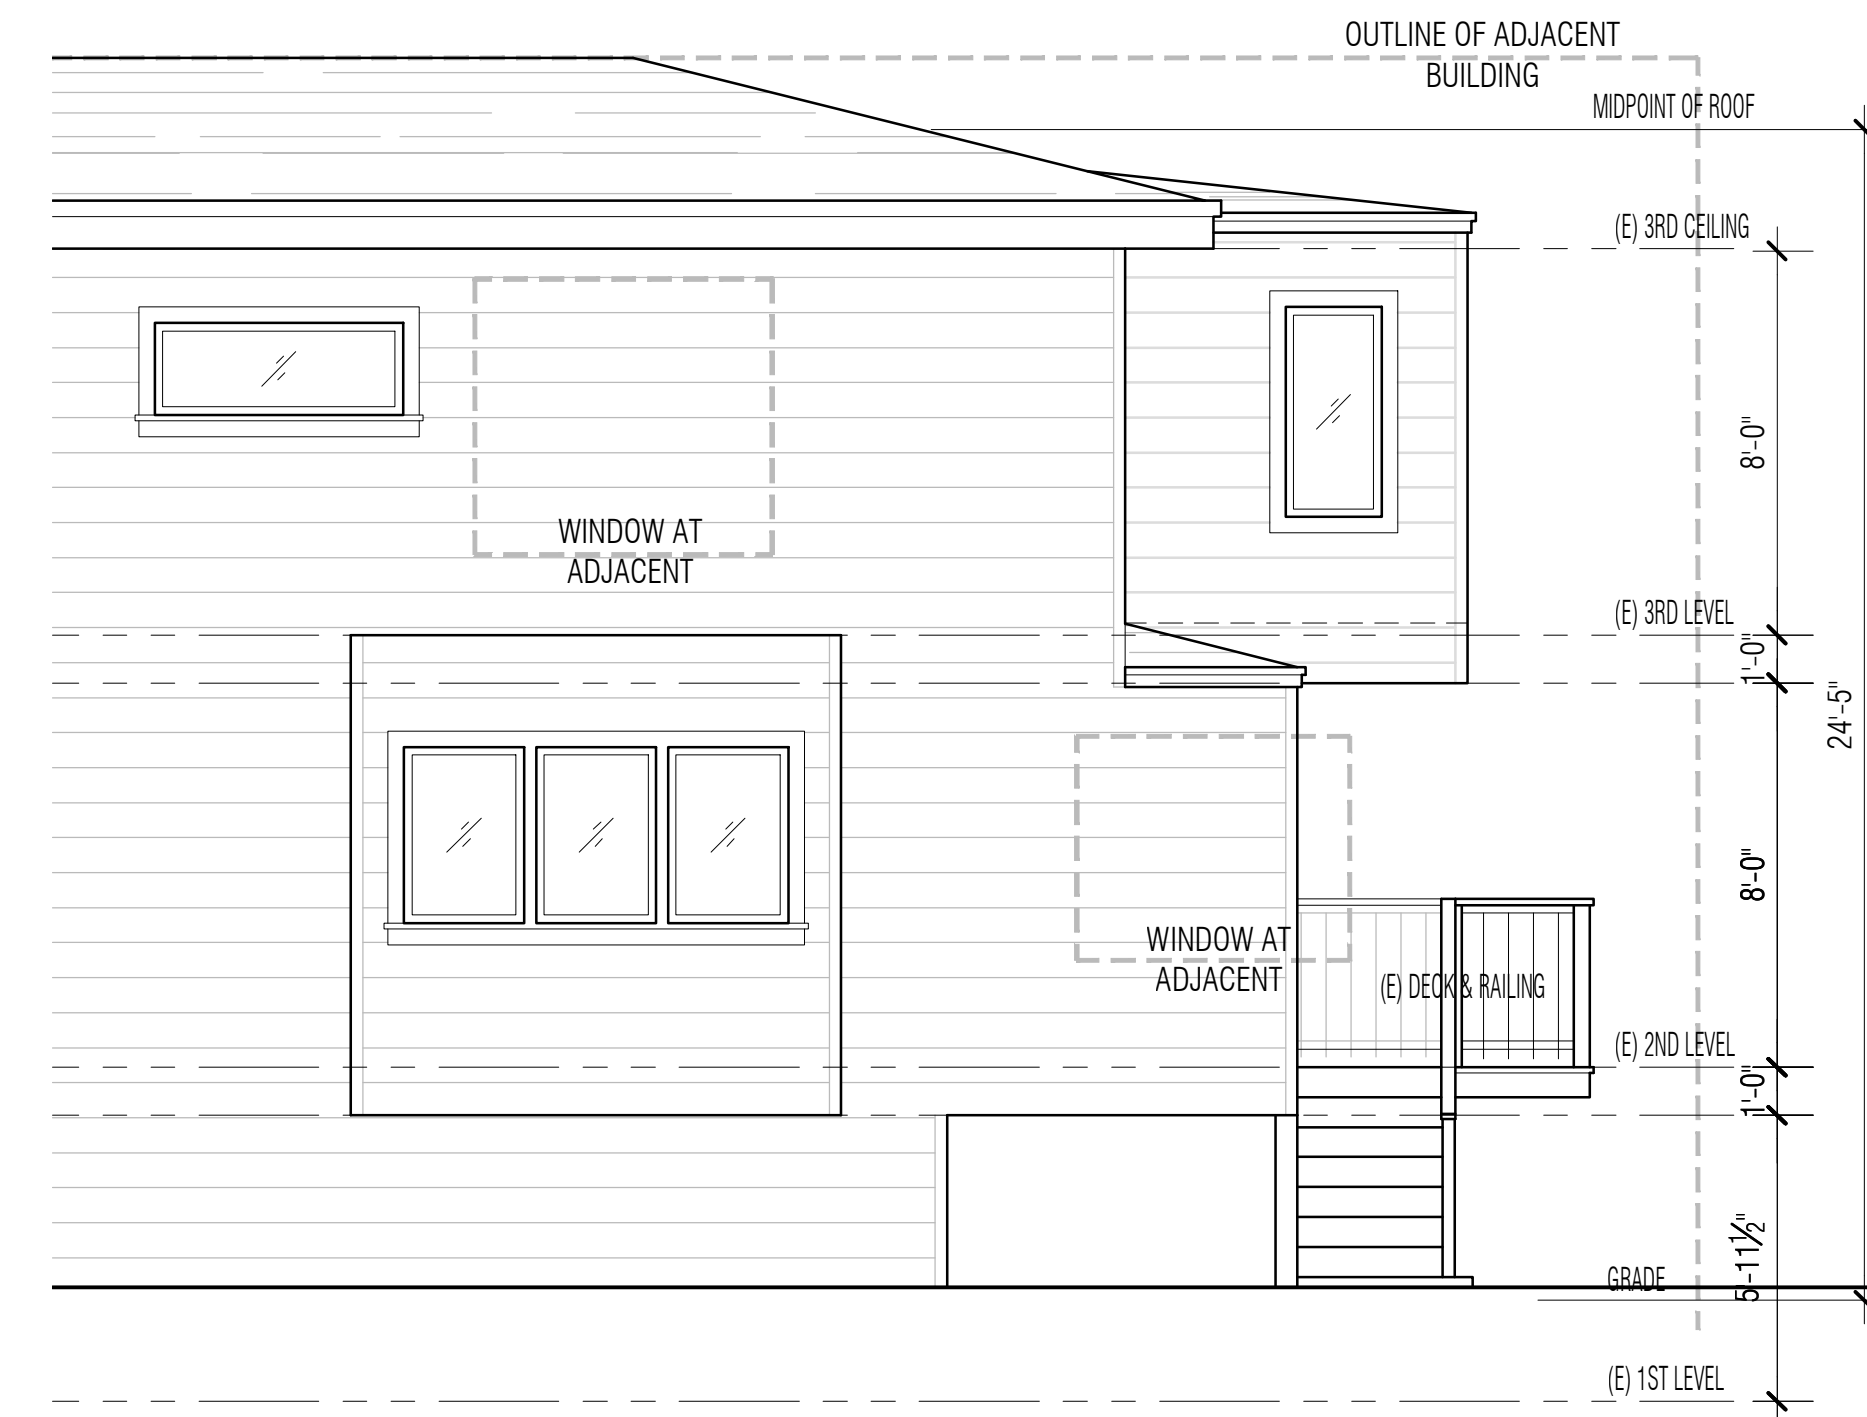

2 EXISTING NORTH ELEVATION (SIDE)
1/4"=1'-0"

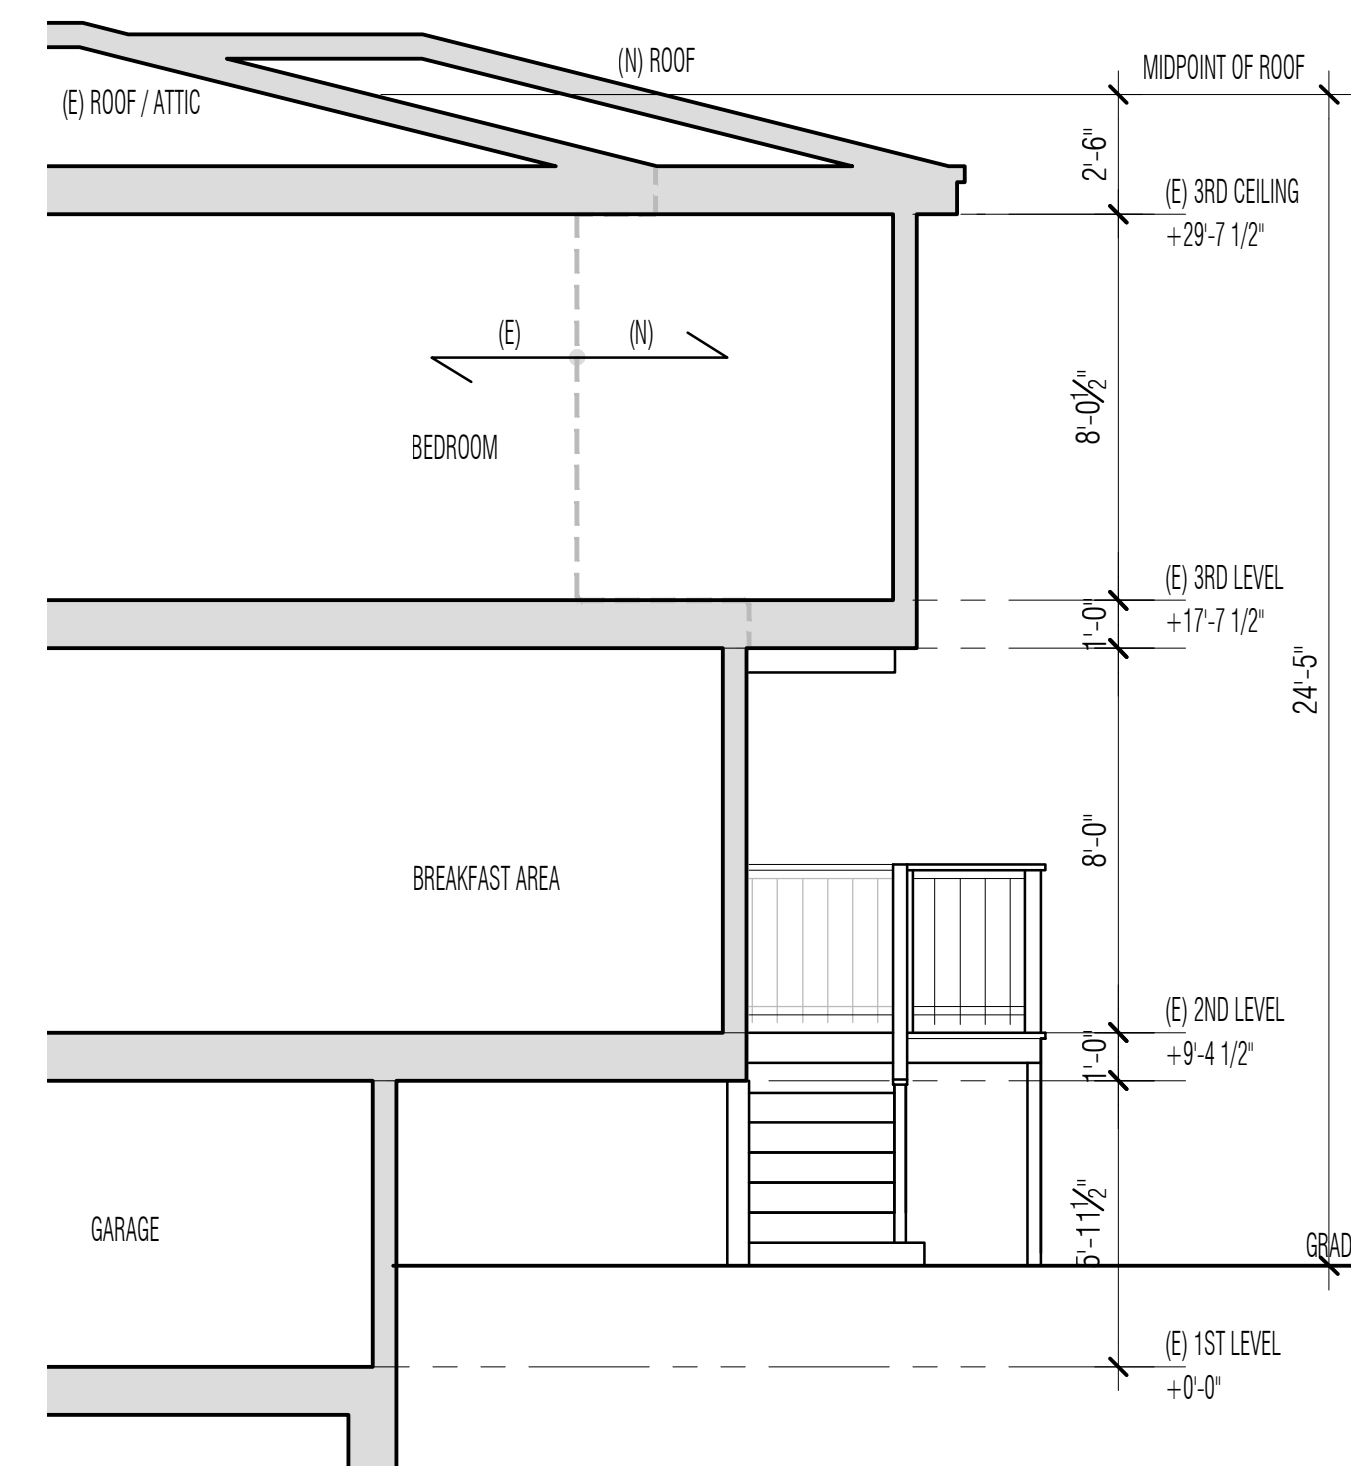

3 NEW SECTION
1/4"=1'-0"

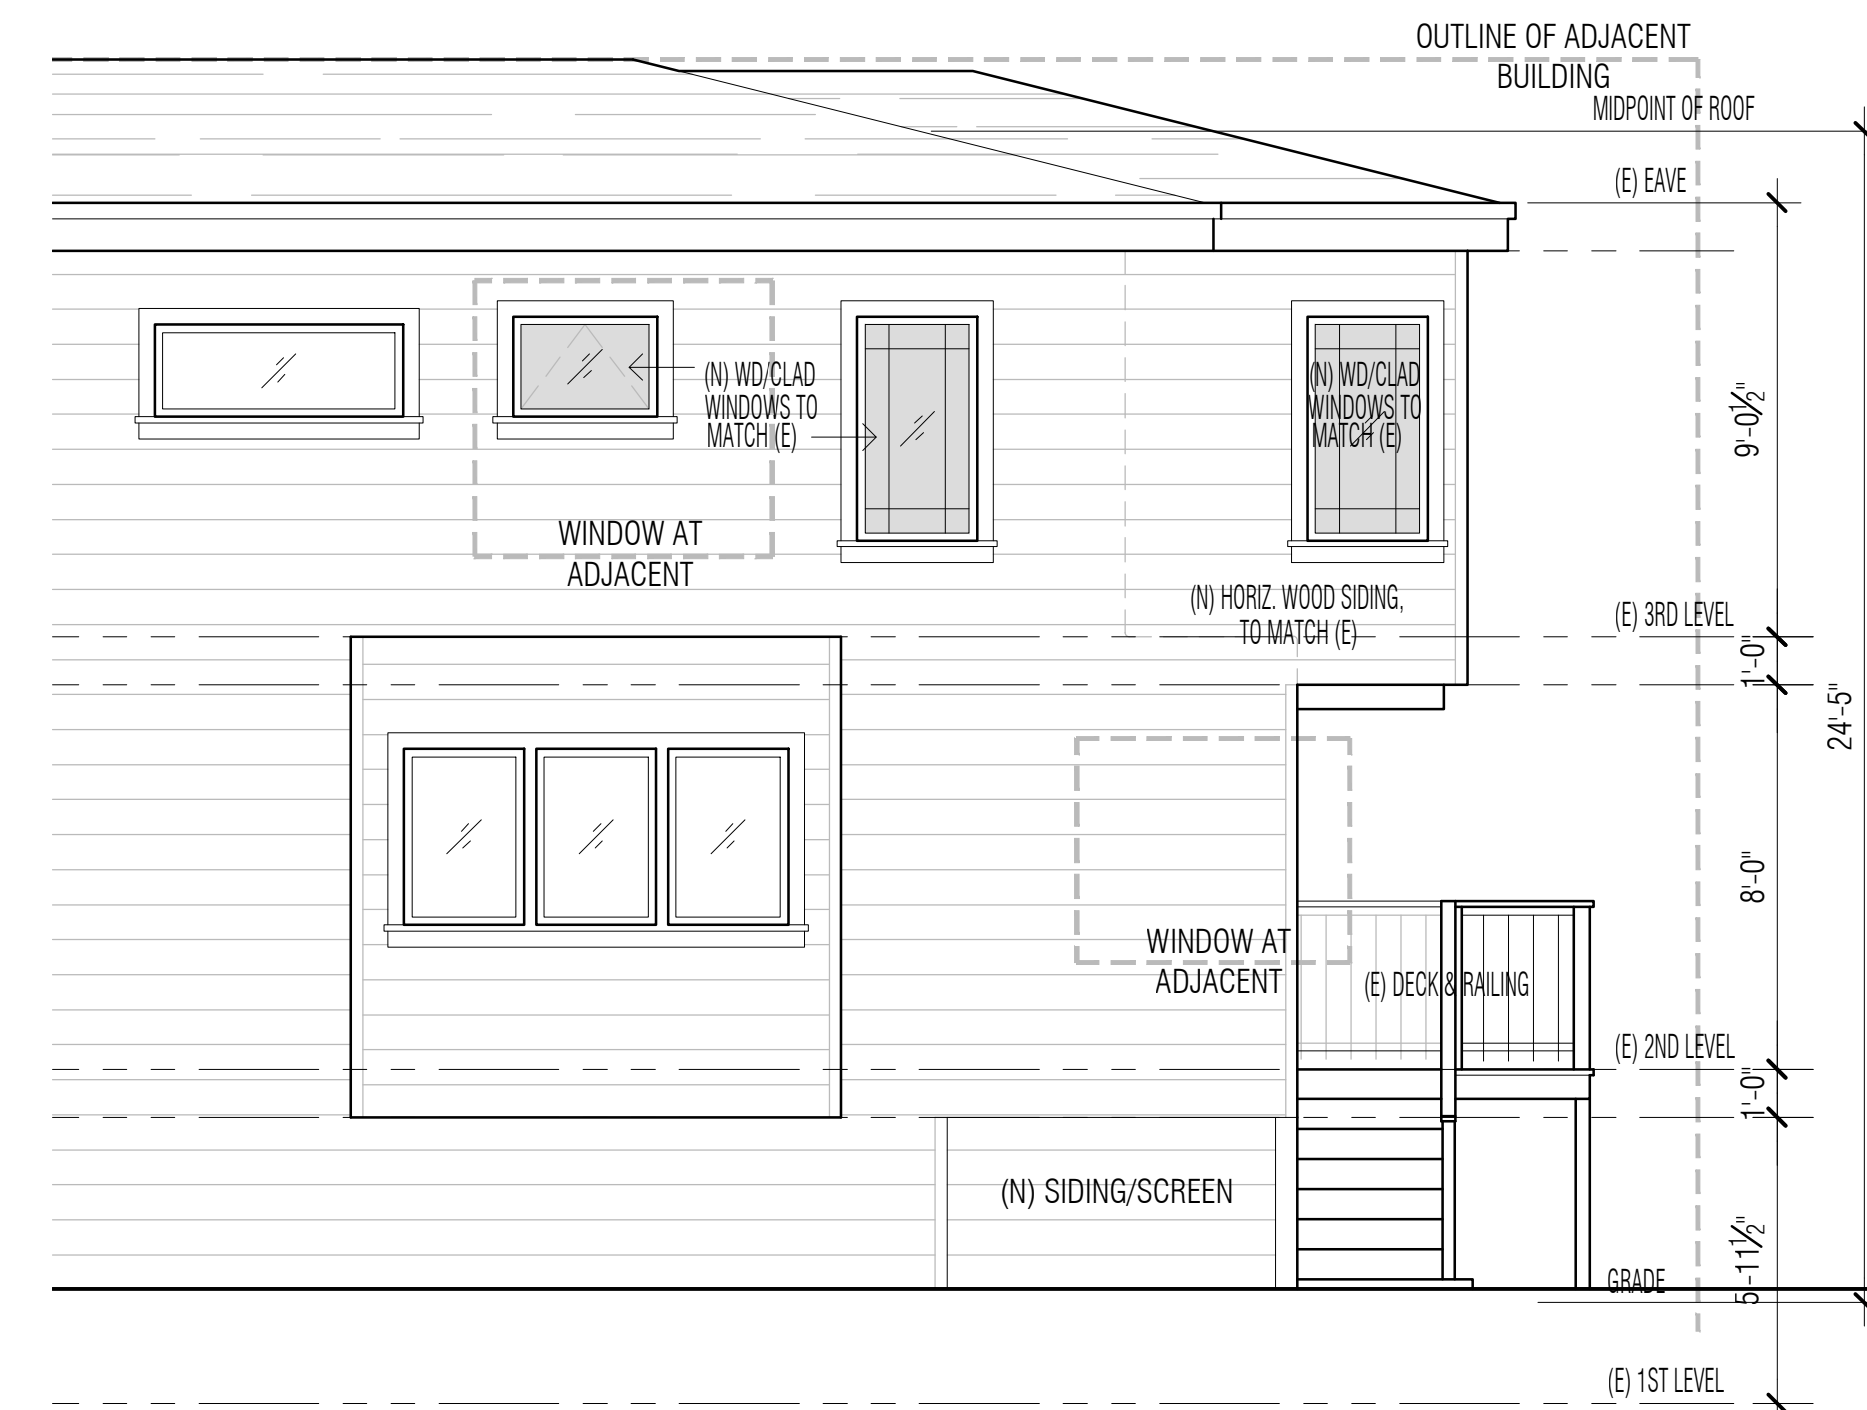


1 NEW NORTH ELEVATION (SIDE)
1/4"=1'-0"



EWALD TAJBAKSH
ARCHITECTURE

1175 FOLSOM STREET
SECOND FLOOR
SAN FRANCISCO 94103
tel 415.255.0700
fax 415.255.0702

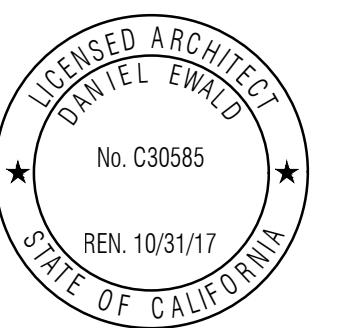

- 1. SITE PERMIT 12.8.16
- 2. SITE PERMIT REVISION 1.9.17

EXISTING AND
NEW EXTERIOR
ELEVATIONS AND
SECTION