




3110 Clay St. (V) San Francisco, CA

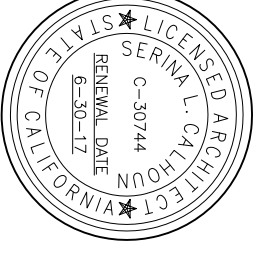

3110 Clay Street
San Francisco, CA
PROJECT NO. 15-13


DATE SET ISSUE
04-06-2016 SITE PERMIT
06-29-2016 VARIANCE APPLICATION

CONTACT:
SERINA CALHOUN
EXTERIOR
(415) 558-9843 P
serina@sync-arh.com

SCALE: 1/4" = 1'-0"

BUILDING SECTIONS

A4.1

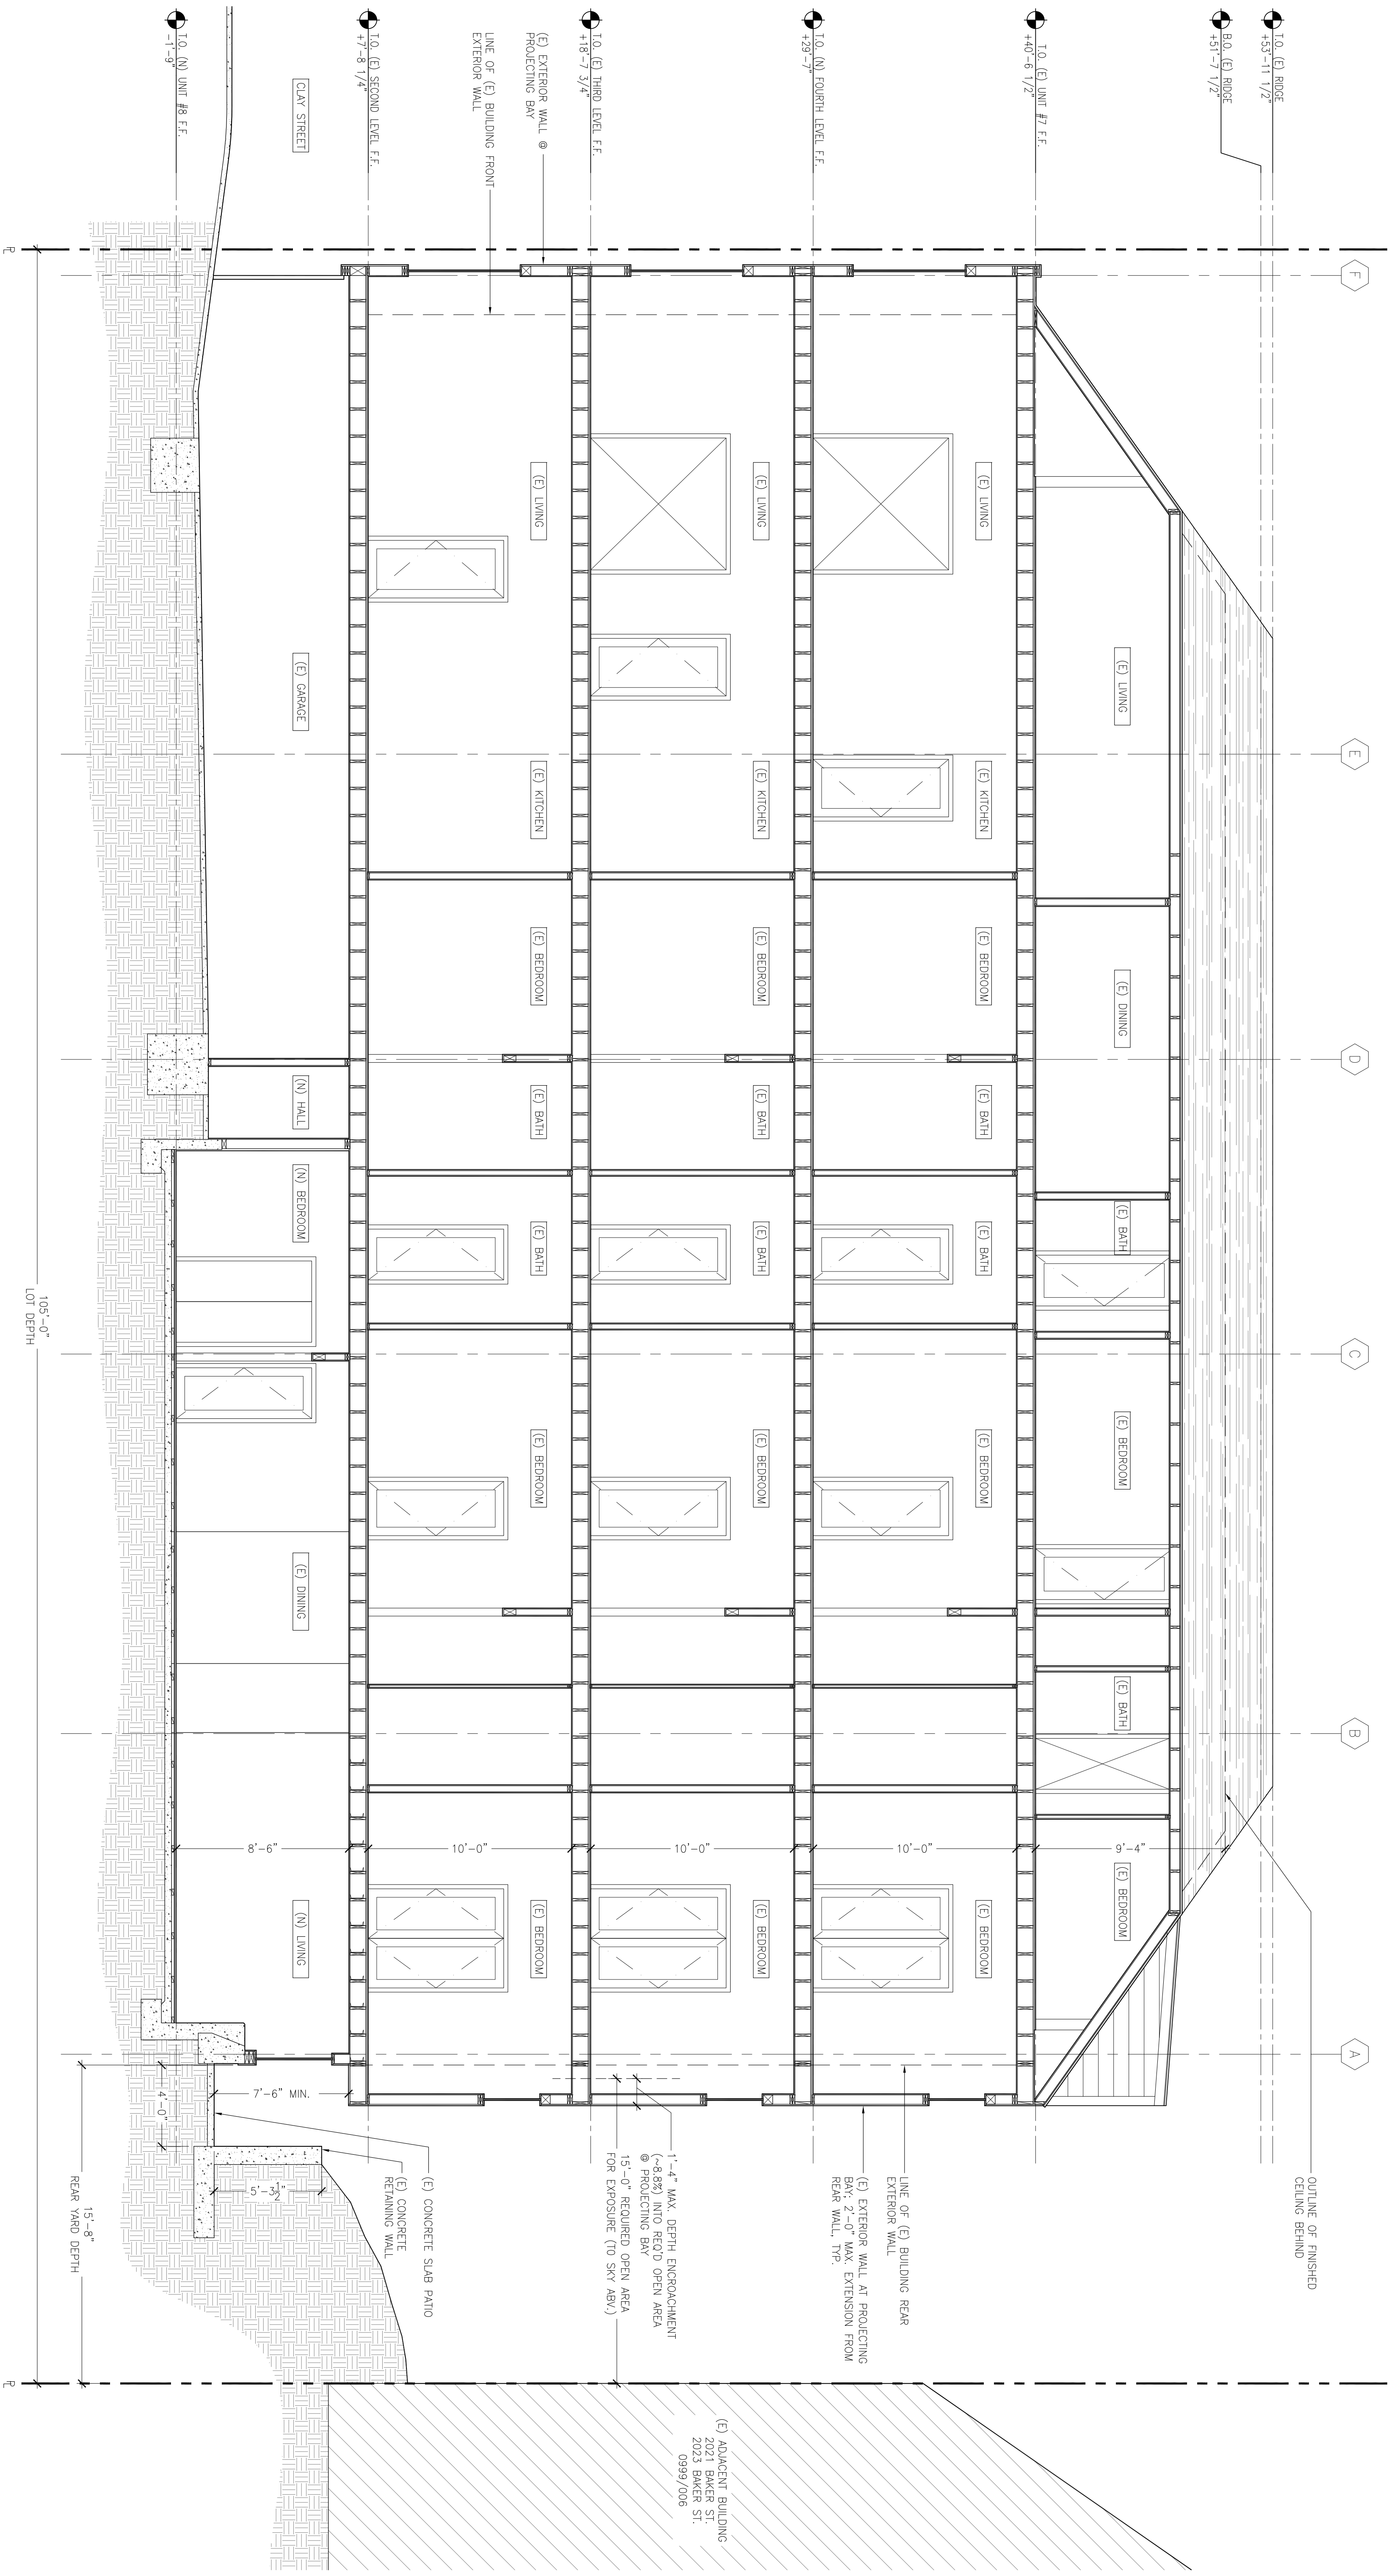

1 BUILDING SECTION: PROPOSED
1/4"=1'-0"